


Notes:
For General notes see GN1

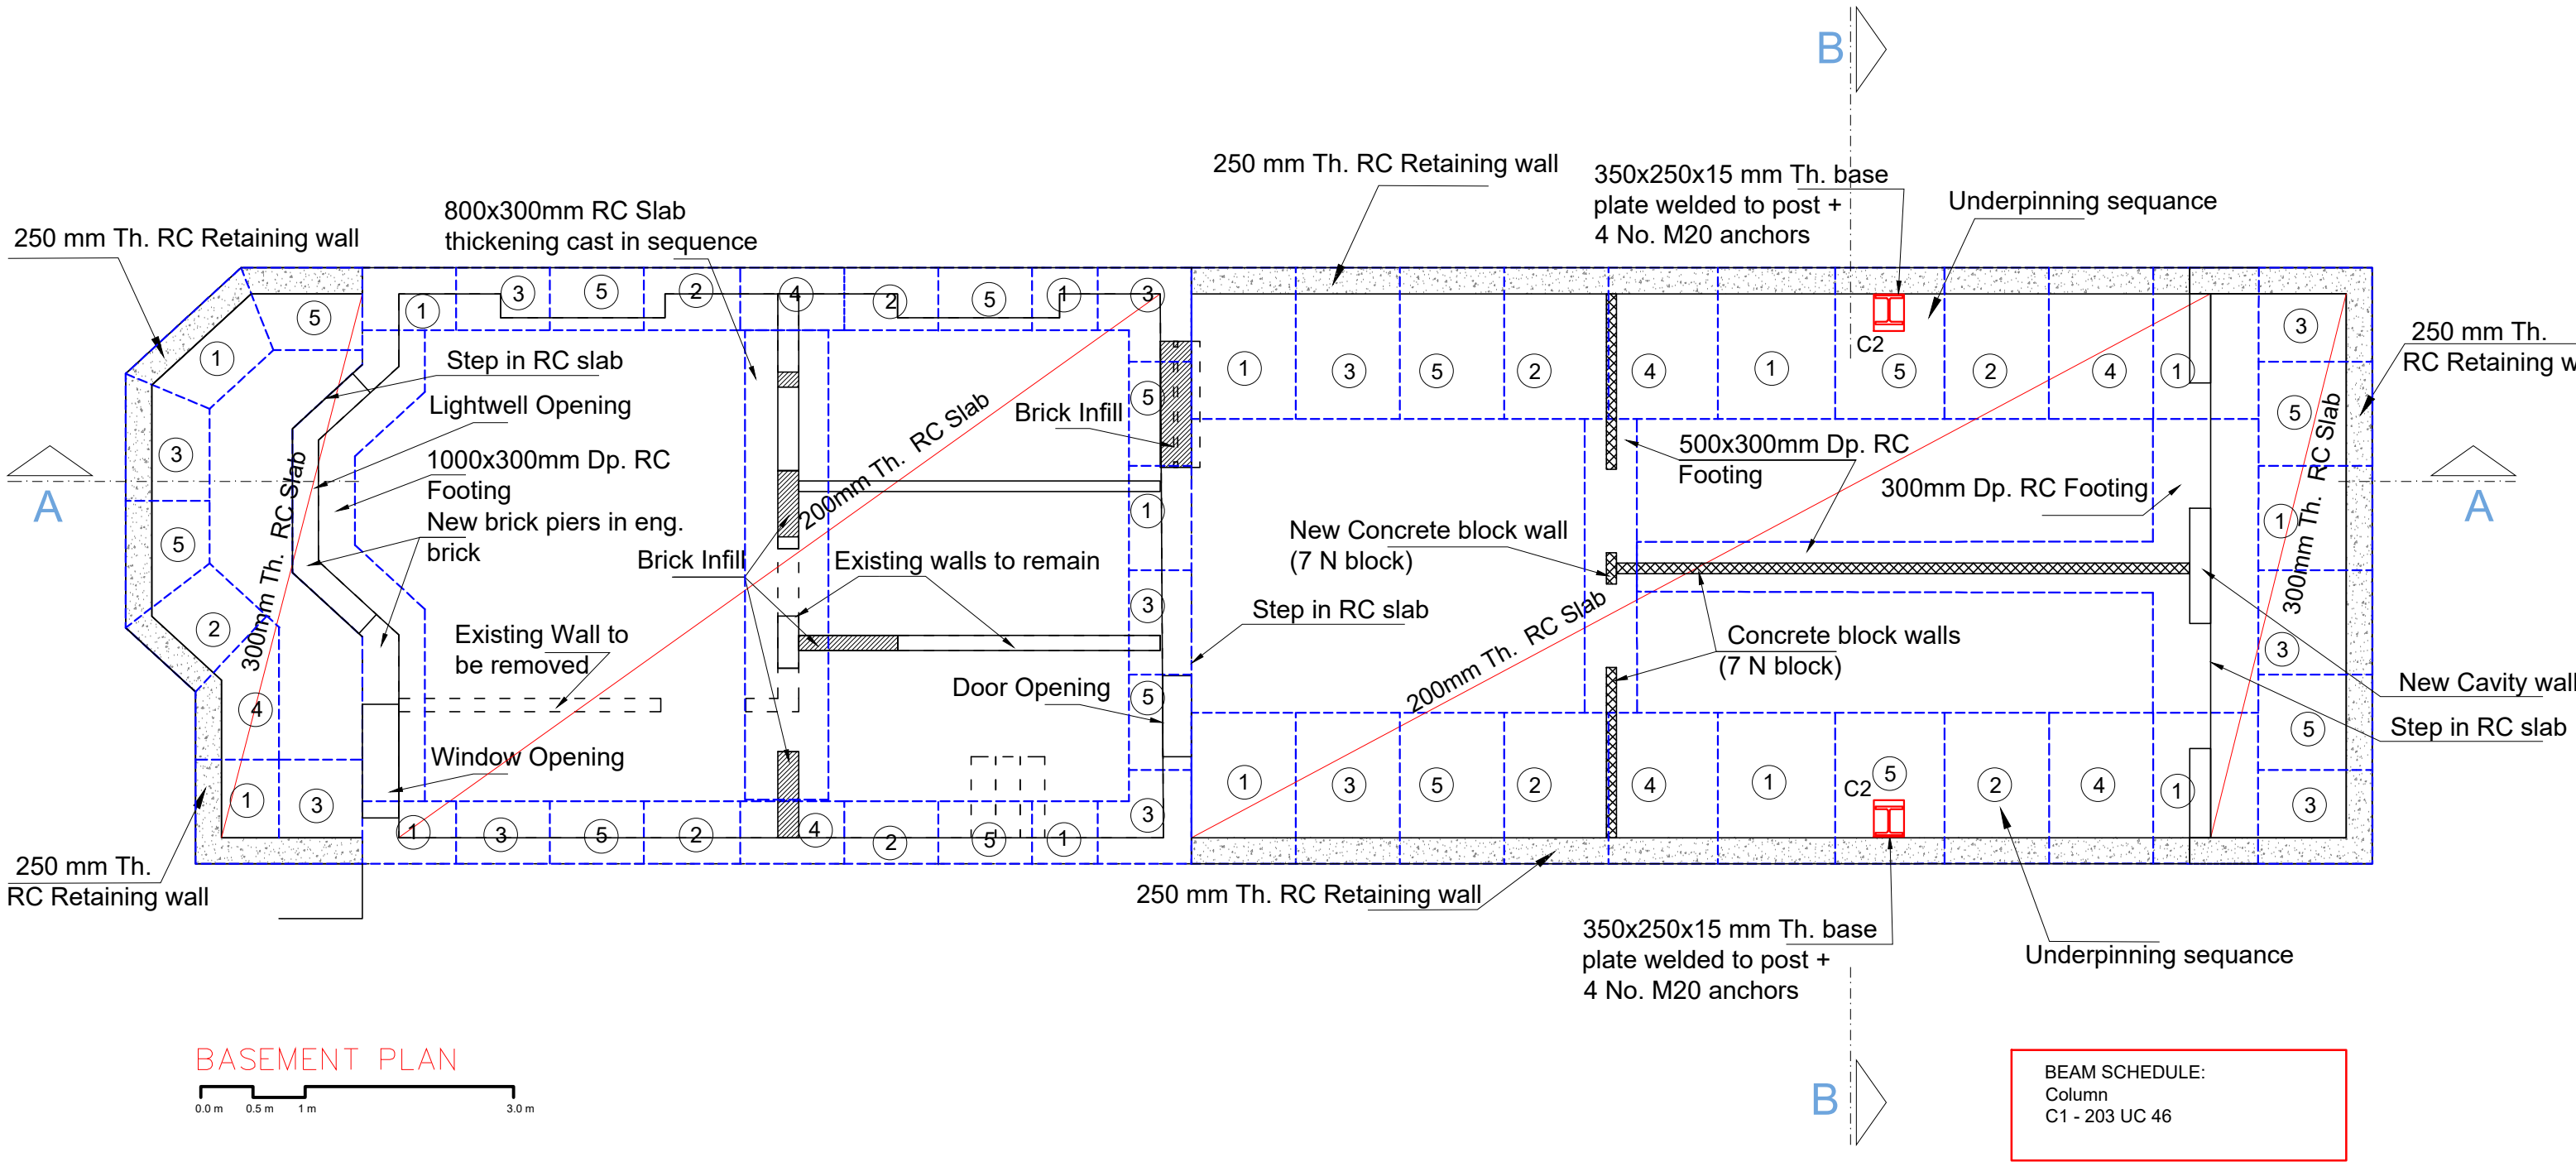


BEAM SCHEDULE:
Column
C1 - 203 UC 46

Issued For
Information
General Notes
DO NOT SCALE FROM THIS DRAWING.
ALL DIMENSIONS TO BE VERIFIED ON SITE BY CONTRACTOR PRIOR TO COMMENCEMENT OF ANY SHOP DRAWINGS AND ANY WORK ON SITE. REPORT ALL DISCREPANCIES TO THE ARCHITECT/ENGINEER IMMEDIATELY. THIS DRAWING IS TO BE READ IN CONJUNCTION WITH ALL RELATED ARCHITECT/ ENGINEERS DRAWINGS / DETAILS AND ALL OTHER RELEVANT INFORMATION.


Notes

Client
-
Project
158 Iverson Rd.
London NW6
Drawing Title
BASEMENT FLOOR PLAN
Scale
1:60@A3
Date
Mar. 2016



LM ENGINEERING LTD
consulting engineers
15 Kinloch Drive, London, Nw9 7LL - Tel: 020 8205 1427
Fax: 020 8205 1427
Job No.
Drawing No.
01 -Rev A

Notes:
For General notes see GN1

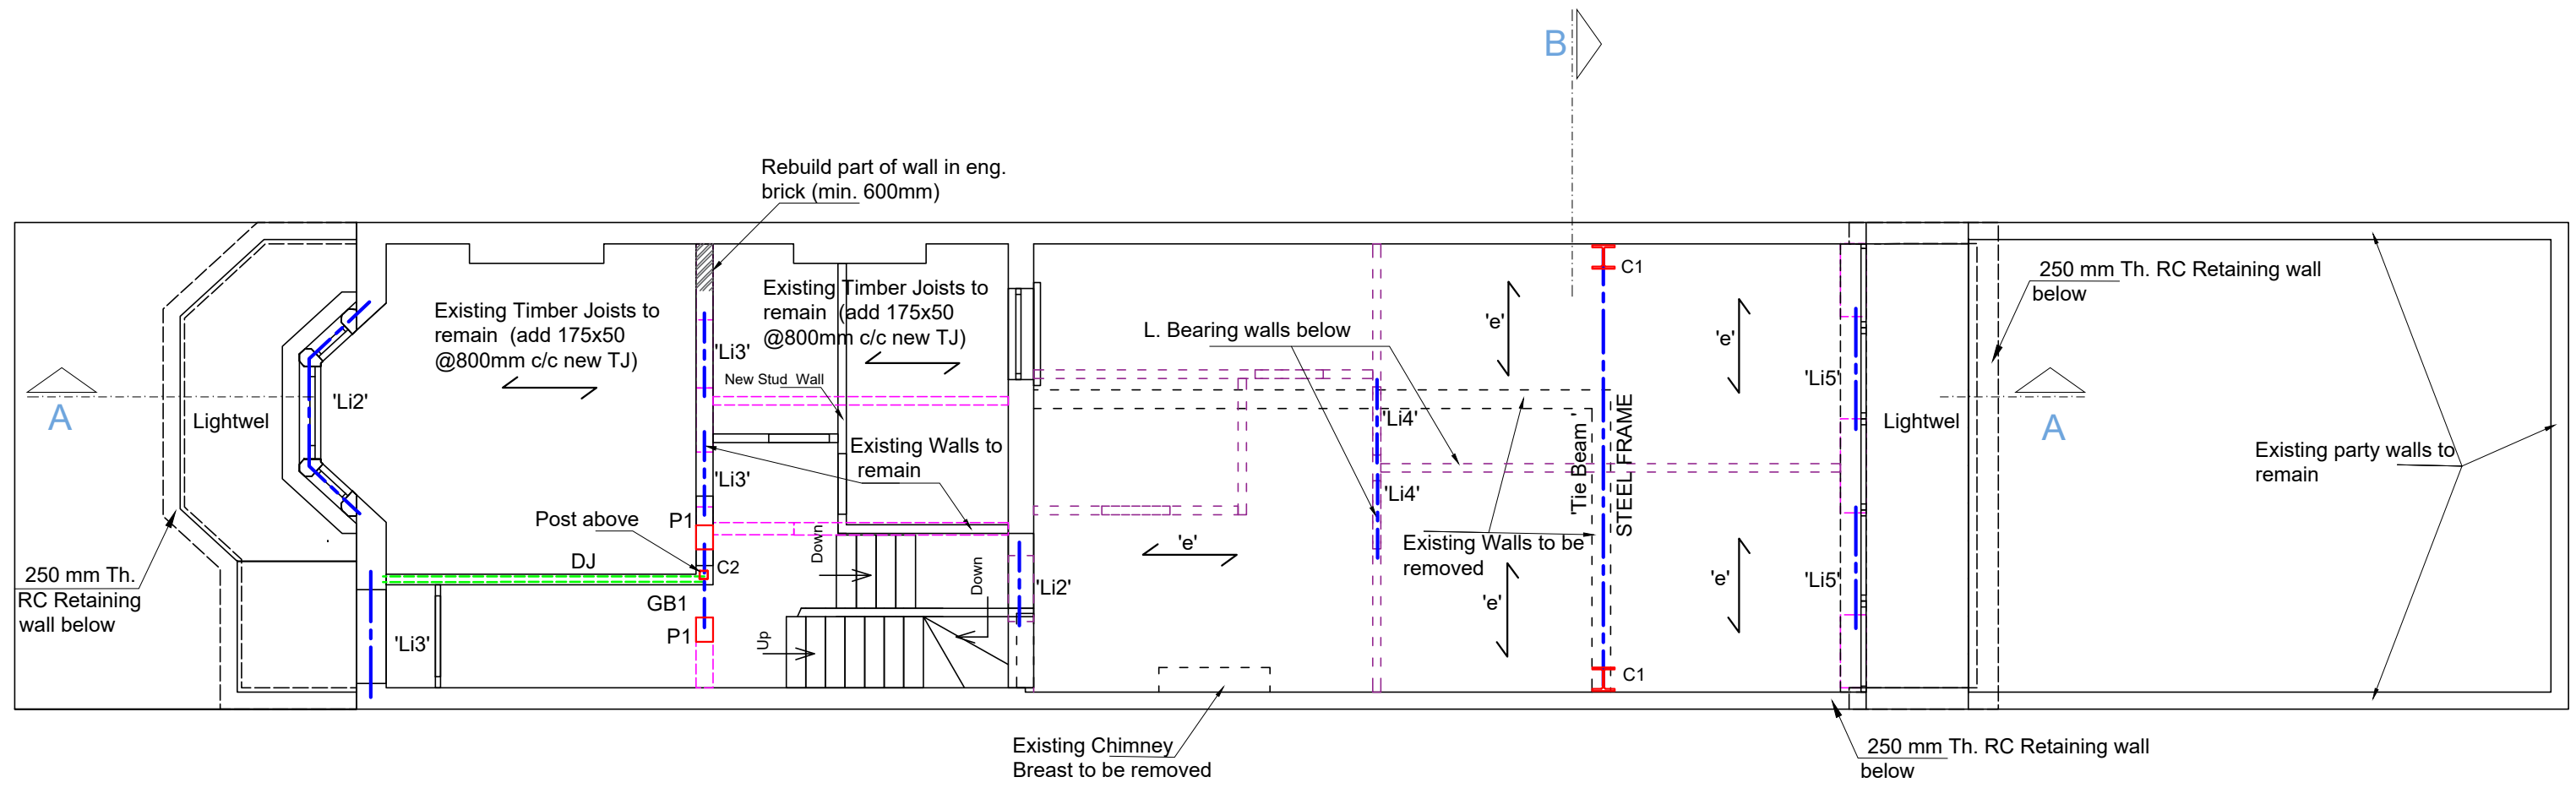

GROUND FLOOR PLAN
0.0 m 0.5 m 1 m 3.0 m

BEAM SCHEDULE:

- 'Tie Beam' - 152UC37
- GB1 - 203x133 UB 30
- 'e' - 150 mm Dp. Beam and block slab Hanson RDJ6 or similar
- DJ - Double Joists

Lintels:

- 'Li2' - Box lintels
- 'Li3' - 2 No 100x200 Dp. PC Lintel
- 'Li4' - 100x200 Dp. PC Lintel
- 'Li5' - Cavity Lintel

Column

- C1 - 203 UC 46
- C2 - 150x150x6.3 SHS

Padstones:

- P1 - 400x200x15 St. Plate

Information
General Notes
DO NOT SCALE FROM THIS DRAWING. ALL DIMENSIONS TO BE VERIFIED ON SITE BY CONTRACTOR PRIOR TO COMMENCEMENT OF ANY SHOP DRAWINGS AND ANY WORK ON SITE. REPORT ALL DISCREPANCIES TO THE ARCHITECT/ENGINEER IMMEDIATELY. THIS DRAWING IS TO BE READ IN CONJUNCTION WITH ALL RELATED ARCHITECT/ ENGINEERS DRAWINGS / DETAILS AND ALL OTHER RELEVANT INFORMATION.


Notes

Client
-
Project
158 Iversion Rd.
London NW6
Drawing Title
GROUND FLOOR PLAN
Scale
1:75@A3
Date
Mar. 2016

LM ENGINEERING LTD
consulting engineers
15 Kinloch Drive, London, Nw9 7LL - Tel: 020 8205 1427
Fax: 020 8205 1427
Job No.
Drawing No.
02 -Rev A

Notes:
For General notes see GN1

First floor

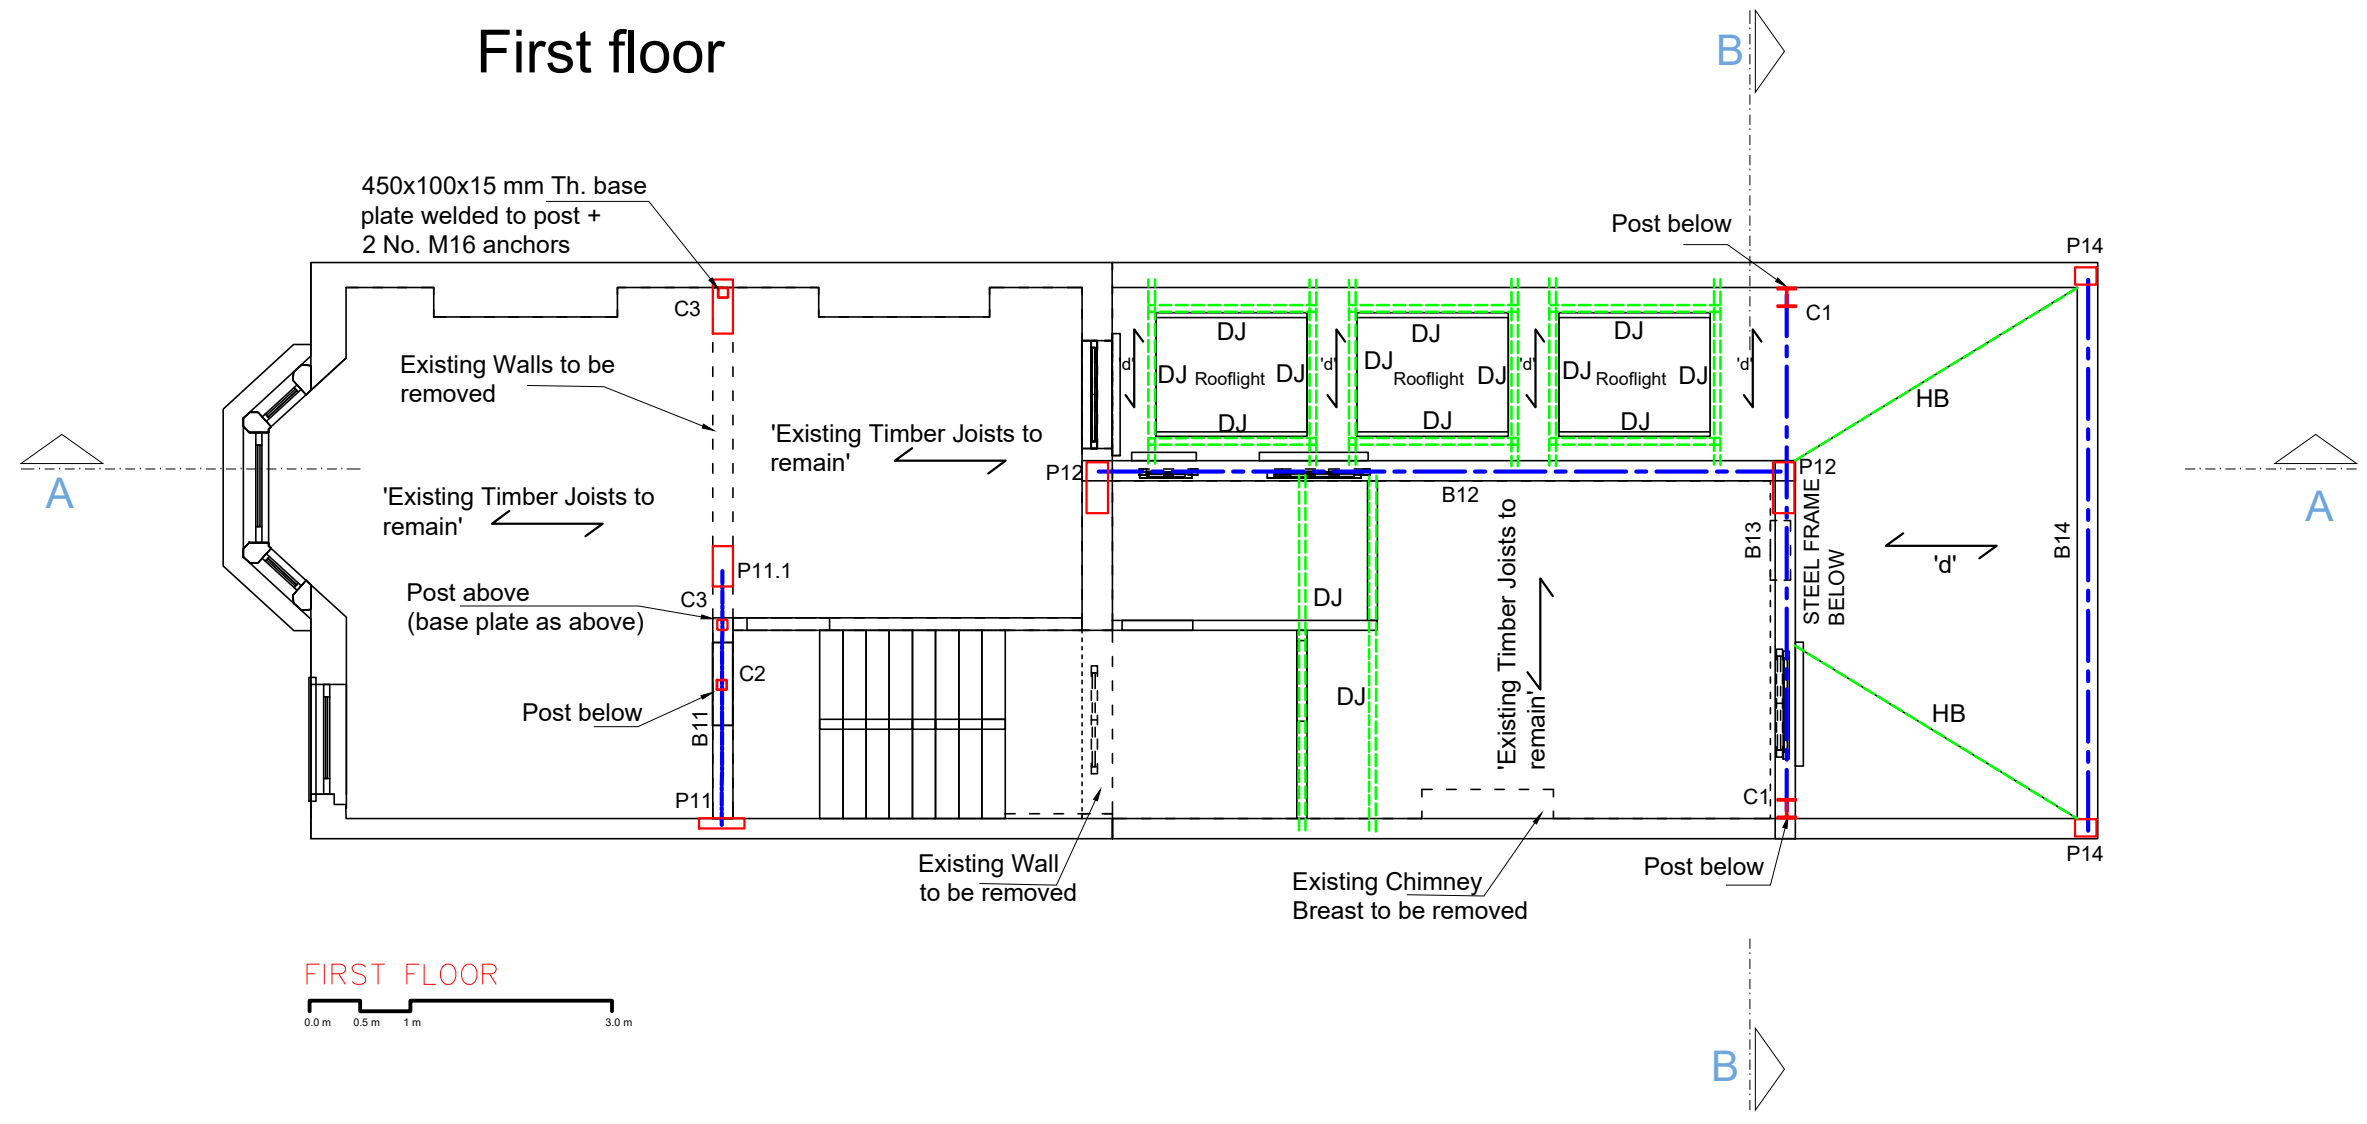

BEAM SCHEDULE:

- B11 - 203x102 UB 23
- B12 - 203 UC 86
- B13 - 203 UC 86
- B14 - 203x133 UB 30
- 'd' - 150x50 @400 Timb. Joists
- DJ - Double Joists
- HB - Double Joists (200x50 mm)

Columns:

- C1 - 203UC46
- C2 - 150x150x6.3 SHS
- C3 - 100x100x8 SHS

Padstones:

- P11 - 450x100x15 Steel Plate
- P11.1 - 400x200 x15 Steel Plate
- P12 - 550x200x20 Steel Plate
- P14 - 250x250x10 Steel Plate

Information

General Notes

DO NOT SCALE FROM THIS DRAWING.
ALL DIMENSIONS TO BE VERIFIED ON SITE BY CONTRACTOR PRIOR TO COMMENCEMENT OF ANY SHOP DRAWINGS AND ANY WORK ON SITE. REPORT ALL DISCREPANCIES TO THE ARCHITECT/ENGINEER IMMEDIATELY. THIS DRAWING IS TO BE READ IN CONJUNCTION WITH ALL RELATED ARCHITECT/ ENGINEERS DRAWINGS / DETAILS AND ALL OTHER RELEVANT INFORMATION.

Notes

Client

-

Project

158 Iversion Rd.
London NW6

Drawing Title

FIRST FLOOR PLAN

Scale

1:75@A3

Date

Mar. 2016

LIM ENGINEERING LTD
consulting engineers

15 Kinloch Drive, London, Nw9 7LL - Tel: 020 8205 1427
Fax: 020 8205 1427


Job No.

Drawing No.


03 -Rev A

Notes:

For General notes see GN1

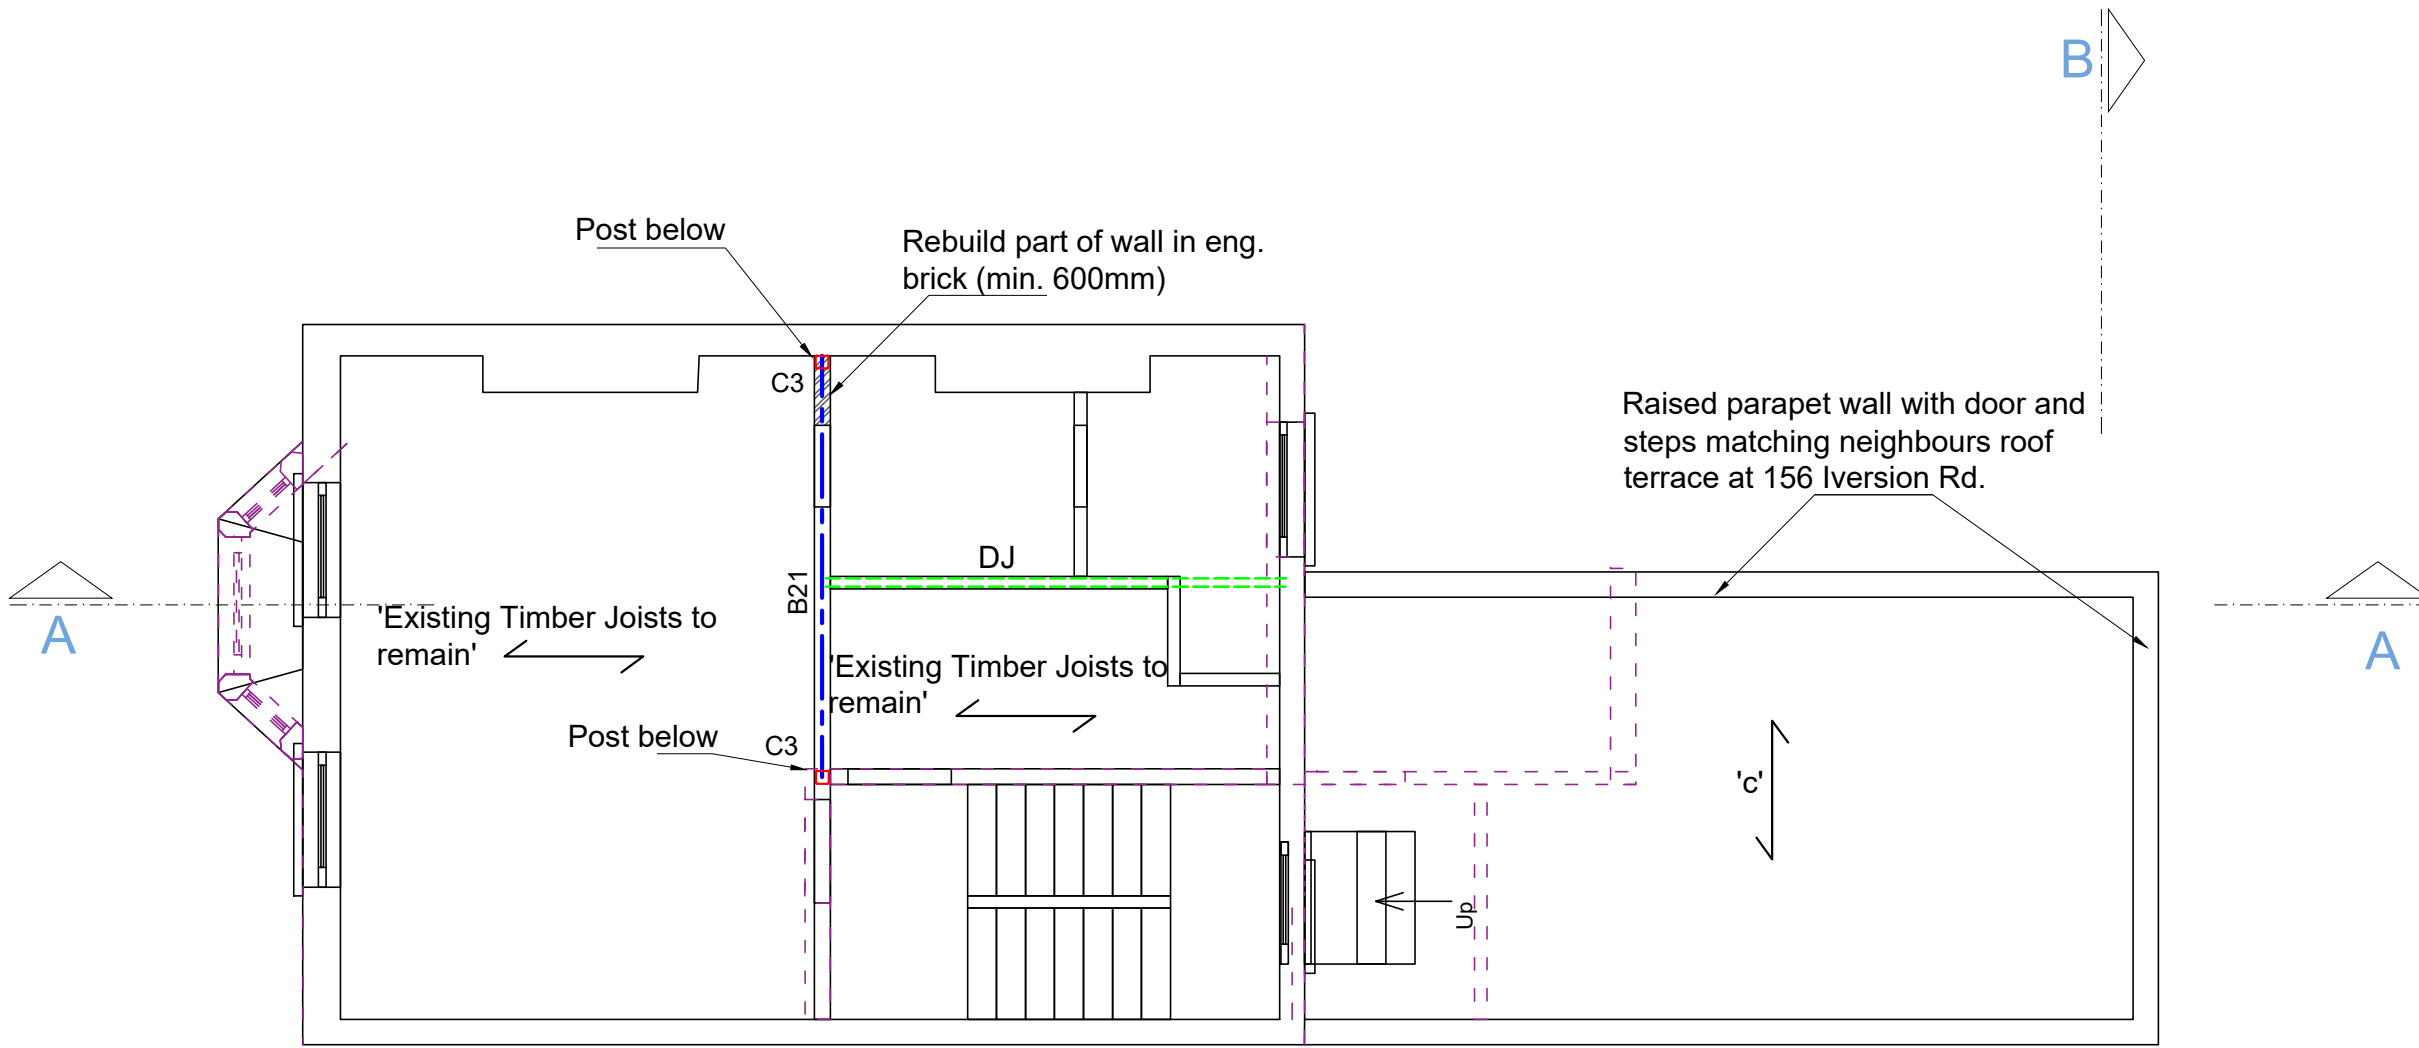

SECOND FLOOR PLAN

 


BEAM SCHEDULE:
B21 - 203 UC 46
'c' - 200x50 @300 Timb. Joists
DJ - Double Joists

Information
General Notes
DO NOT SCALE FROM THIS DRAWING. ALL DIMENSIONS TO BE VERIFIED ON SITE BY CONTRACTOR PRIOR TO COMMENCEMENT OF ANY SHOP DRAWINGS AND ANY WORK ON SITE. REPORT ALL DISCREPANCIES TO THE ARCHITECT/ENGINEER IMMEDIATELY. THIS DRAWING IS TO BE READ IN CONJUNCTION WITH ALL RELATED ARCHITECT/ ENGINEERS DRAWINGS / DETAILS AND ALL OTHER RELEVANT INFORMATION.


Issued For	Notes

Client	-
Project	158 Iversion Rd. London NW6
Drawing Title	SECOND FLOOR PLAN
Scale	1:60@A3
Date	Mar. 2016


 LIM ENGINEERING LTD consulting engineers	
15 Kinloch Drive, London, Nw9 7LL - Tel: 020 8205 1427 Fax: 020 8205 1427	
Job No.	Drawing No.
	04-Rev A

Notes:

For General notes see GN1

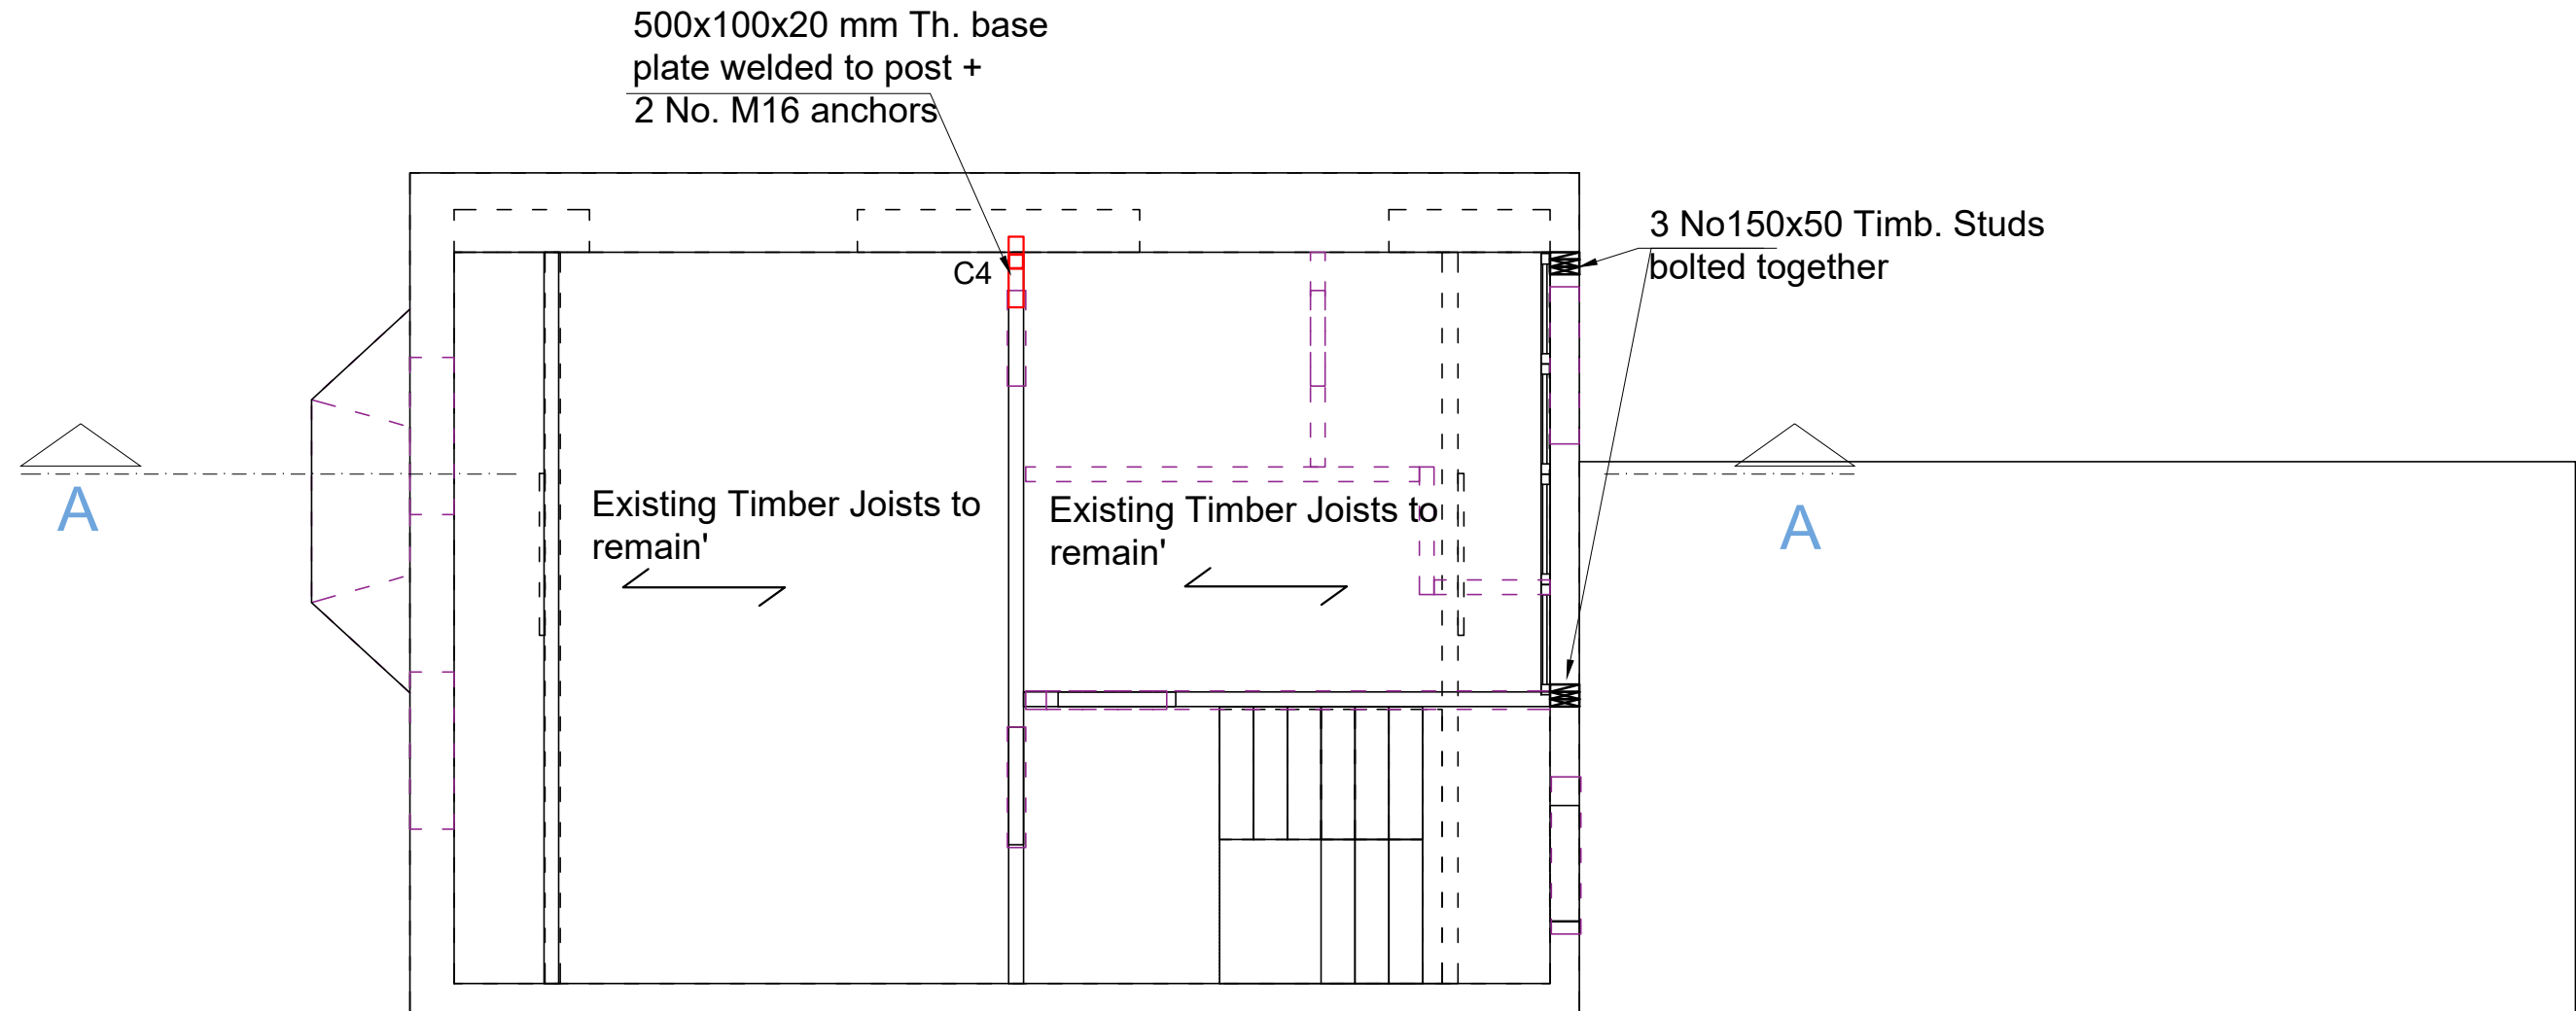

THIRD FLOOR PLAN

 

BEAM SCHEDULE:

Column
C4 -100x100x6.3 SHS

Issued For

Notes

Client

Information

-

Project

158 Iversion Rd.
London NW6

Drawing Title

THIRD FLOOR PLAN

Scale Date

1:50@A3 Mar. 2016

General Notes

DO NOT SCALE FROM THIS DRAWING.
ALL DIMENSIONS TO BE VERIFIED ON SITE BY CONTRACTOR PRIOR TO COMMENCEMENT OF ANY SHOP DRAWINGS AND ANY WORK ON SITE. REPORT ALL DISCREPANCIES TO THE ARCHITECT/ENGINEER IMMEDIATELY. THIS DRAWING IS TO BE READ IN CONJUNCTION WITH ALL RELATED ARCHITECT/ ENGINEERS DRAWINGS / DETAILS AND ALL OTHER RELEVANT INFORMATION.


LIM ENGINEERING LTD
consulting engineers

15 Kinloch Drive, London, Nw9 7LL - Tel: 020 8205 1427
Fax: 020 8205 1427

Job No. Drawing No.

05-Rev A

Notes:
For General notes see GN1

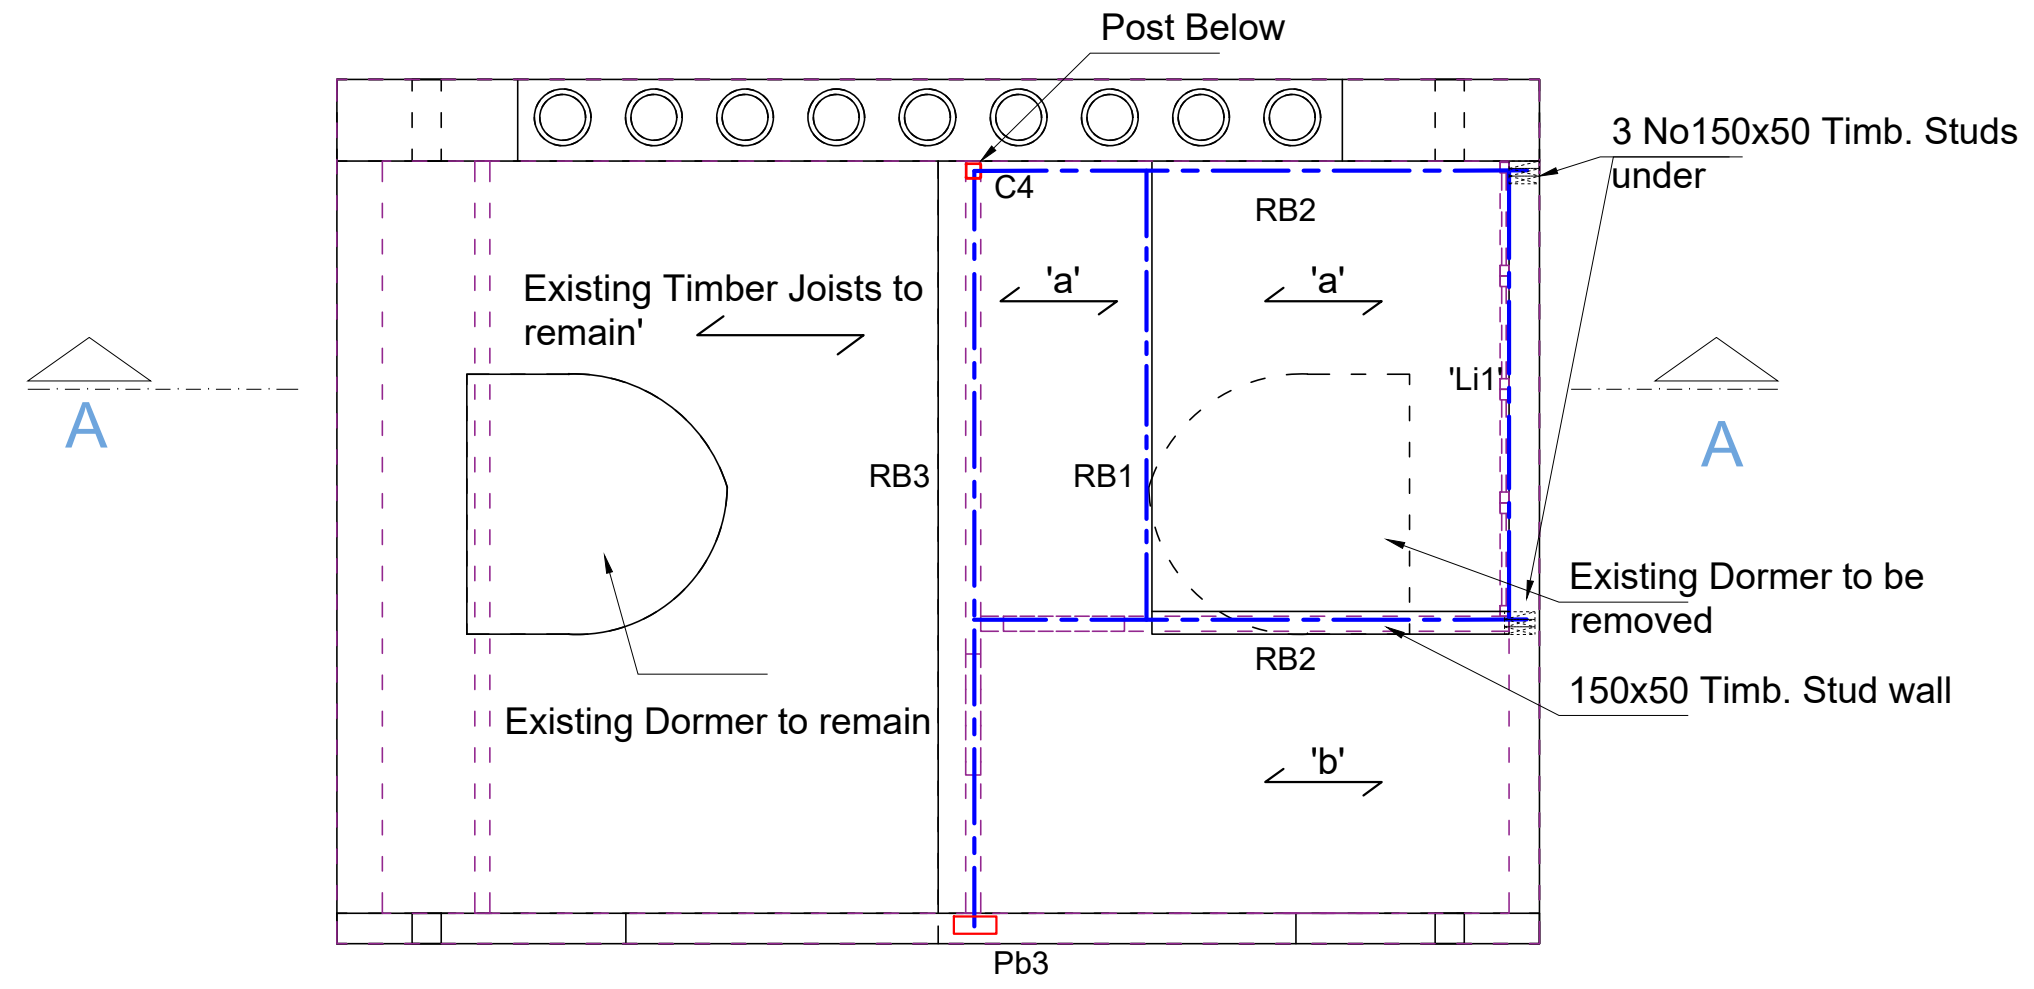

ROOF PLAN
0.0 m 0.5 m 1 m 3.0 m

BEAM SCHEDULE:

RB1, RB2 - Fitch Beam 125x15 Steel Plate
+2No 150x50 Timb. Joists
RB3 - 254x146 UB 31

'a' - 150x50 @ 400 Timb. Joists
'b'-200x50@400 Timb. Joists


Lintels:
'Li1'-Triple Joists (150x50)

Padstones
Pb3 - 500x100x20 mm Steel Plate

Issued For
Information
General Notes
DO NOT SCALE FROM THIS DRAWING.
ALL DIMENSIONS TO BE VERIFIED ON SITE BY CONTRACTOR PRIOR TO COMMENCEMENT OF ANY SHOP DRAWINGS AND ANY WORK ON SITE. REPORT ALL DISCREPANCIES TO THE ARCHITECT/ENGINEER IMMEDIATELY. THIS DRAWING IS TO BE READ IN CONJUNCTION WITH ALL RELATED ARCHITECT/ ENGINEERS DRAWINGS / DETAILS AND ALL OTHER RELEVANT INFORMATION.


Notes

Client
-
Project
158 Iversion Rd.
London NW6
Drawing Title
ROOF PLAN
Scale
1:50@A3
Date
Mar. 2016




LIM ENGINEERING LTD
consulting engineers
15 Kinloch Drive, London, Nw9 7LL - Tel: 020 8205 1427
Fax: 020 8205 1427
Job No.
Drawing No.
06-Rev A

Notes:
For General notes see GN1

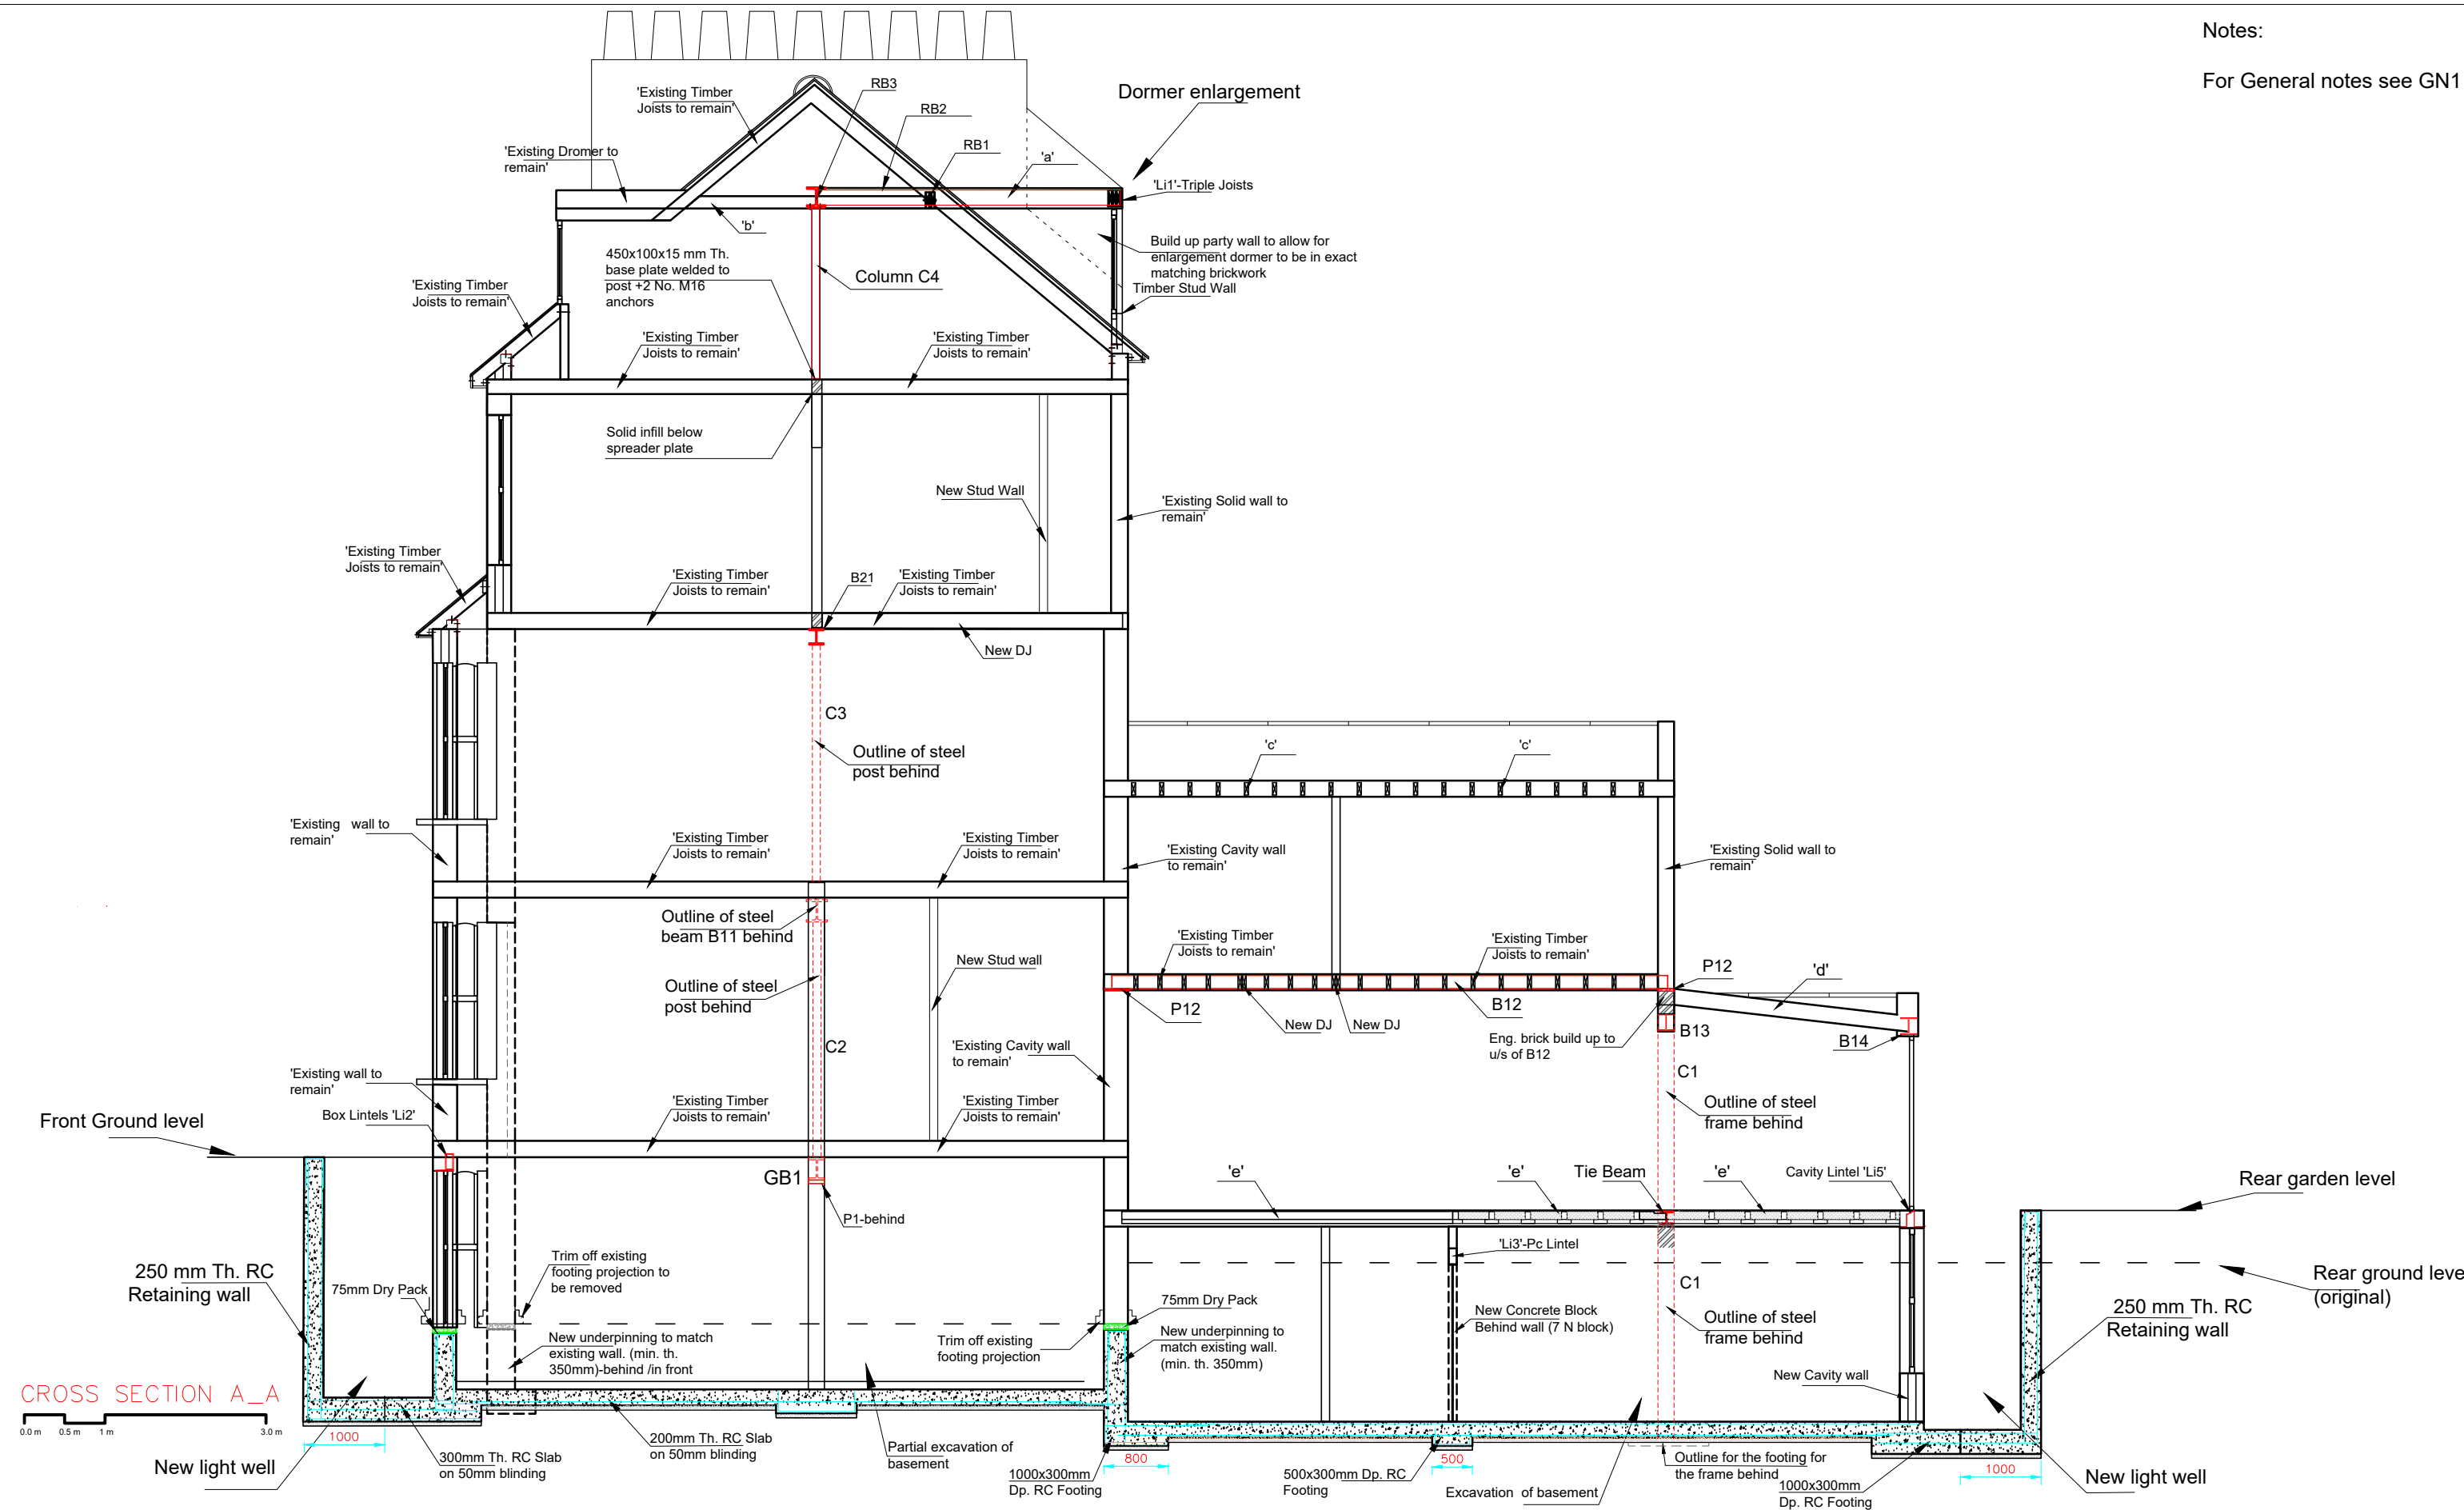

Information
General Notes
DO NOT SCALE FROM THIS DRAWING.
ALL DIMENSIONS TO BE VERIFIED ON SITE BY CONTRACTOR PRIOR TO COMMENCEMENT OF ANY SHOP DRAWINGS AND ANY WORK ON SITE. REPORT ALL DISCREPANCIES TO THE ARCHITECT/ENGINEER IMMEDIATELY. THIS DRAWING IS TO BE READ IN CONJUNCTION WITH ALL RELATED ARCHITECT/ ENGINEERS DRAWINGS / DETAILS AND ALL OTHER RELEVANT INFORMATION.


Notes		Client	
		-	
		Project	
		158 Iverson Rd. London NW6	
		Drawing Title	
		VERTICAL SECTION A-A	
Scale	Date	Job No.	Drawing No.
1:75@A3	Mar. 2016		07-Rev A




LM ENGINEERING LTD
consulting engineers

15 Kinloch Drive, London, Nw9 7LL - Tel: 020 8205 1427
Fax: 020 8205 1427

Notes:
For General notes see GN1

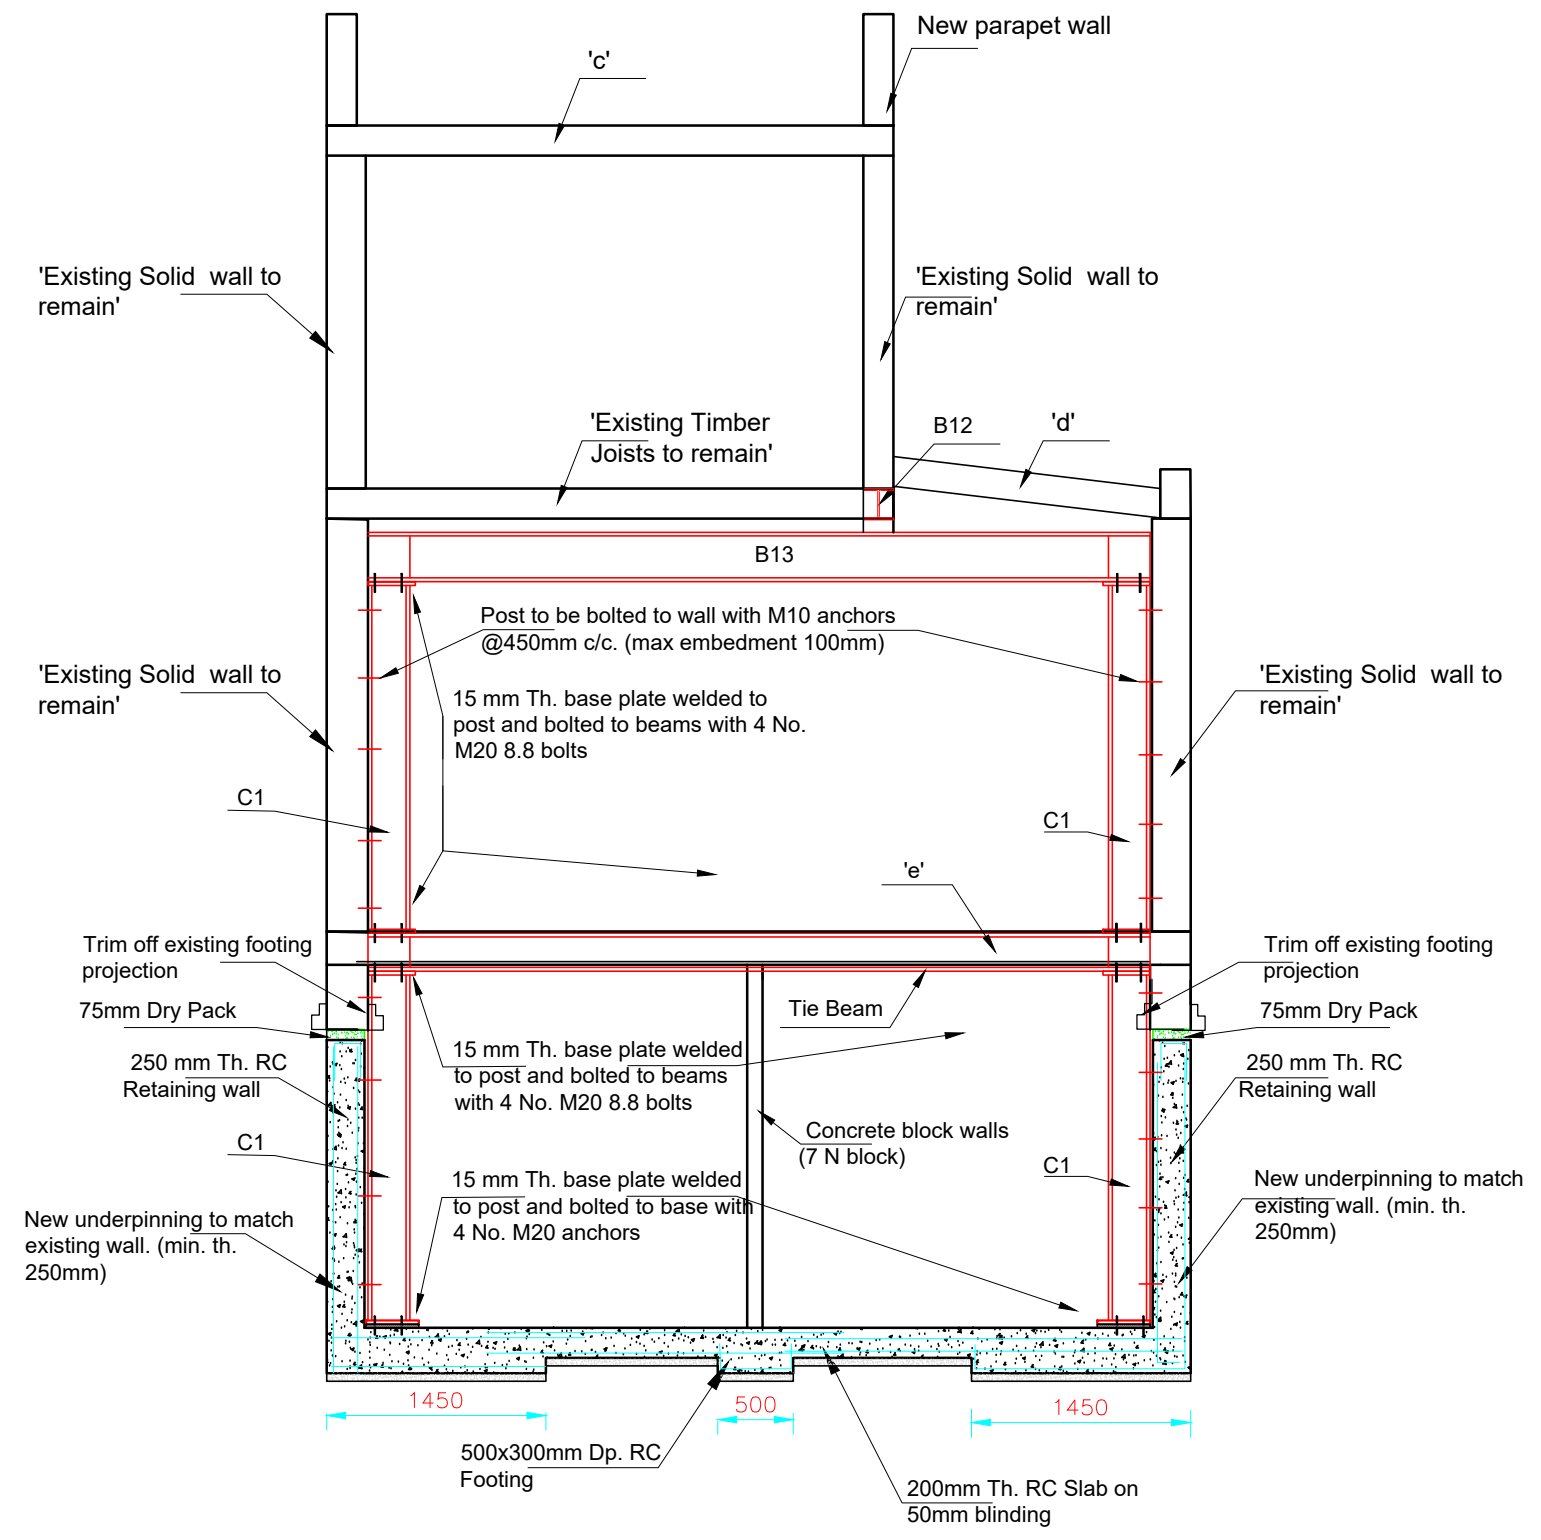


CROSS SECTION B_B

 

Information
General Notes
DO NOT SCALE FROM THIS DRAWING. ALL DIMENSIONS TO BE VERIFIED ON SITE BY CONTRACTOR PRIOR TO COMMENCEMENT OF ANY SHOP DRAWINGS AND ANY WORK ON SITE. REPORT ALL DISCREPANCIES TO THE ARCHITECT/ENGINEER IMMEDIATELY. THIS DRAWING IS TO BE READ IN CONJUNCTION WITH ALL RELATED ARCHITECT/ ENGINEERS DRAWINGS / DETAILS AND ALL OTHER RELEVANT INFORMATION.

Notes

Client
-
Project
158 Iversion Rd.
London NW6
Drawing Title
VERTICAL SECTION B-B
Scale
1:50@A3
Date
Mar. 2016



LIM ENGINEERING LTD
consulting engineers
15 Kinloch Drive, London, Nw9 7LL - Tel: 020 8205 1427
Fax: 020 8205 1427
Job No.
Drawing No.
08-Rev A