


Notes:

For general notes see GN1

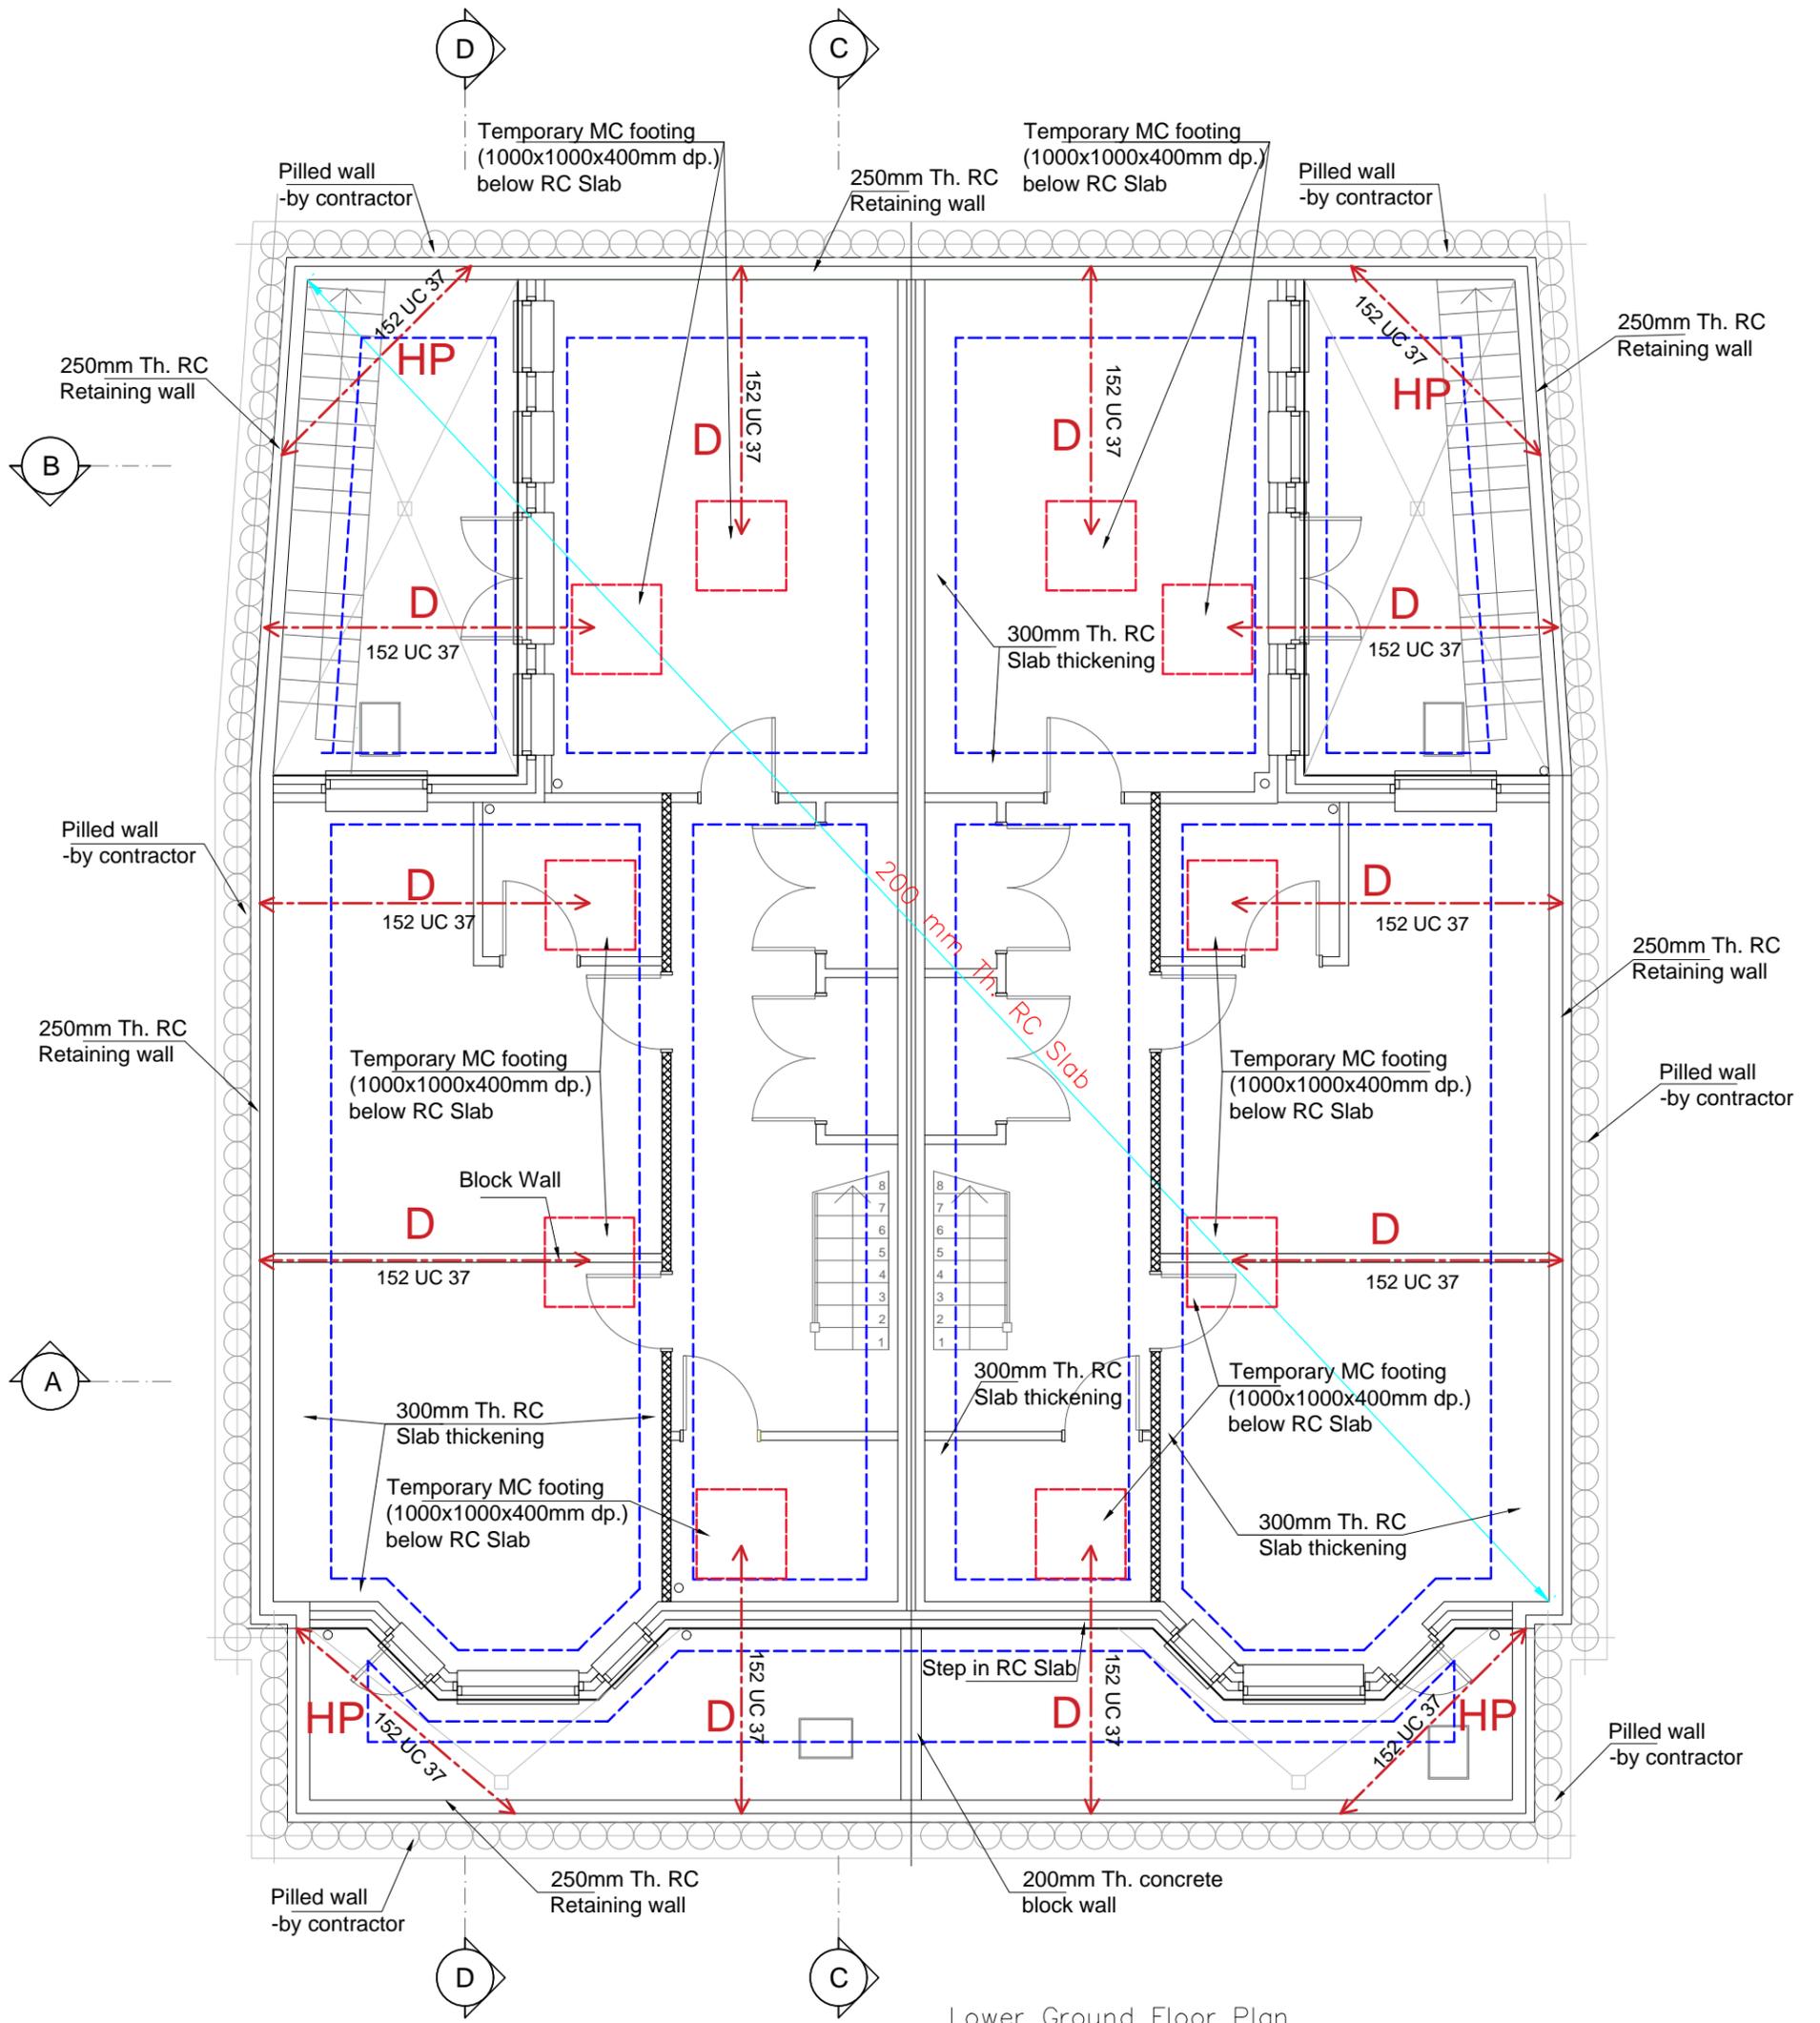

**PROPS SCHEDULE:**  
 'D' 152 UC 37  
 'HP' 152 UC 37

Lower Ground Floor Plan  
 0.0m 0.5m 1m 3.0m

**Issued For**  
**Construction**

**General Notes**  
 DO NOT SCALE FROM THIS DRAWING.  
 ALL DIMENSIONS TO BE VERIFIED ON SITE BY CONTRACTOR PRIOR TO COMMENCEMENT OF ANY SHOP DRAWINGS AND ANY WORK ON SITE. REPORT ALL DISCREPANCIES TO THE ARCHITECT/ENGINEER IMMEDIATELY. THIS DRAWING IS TO BE READ IN CONJUNCTION WITH ALL RELATED ARCHITECT/ ENGINEERS DRAWINGS / DETAILS AND ALL OTHER RELEVANT INFORMATION.

**Notes**

**Client**  
 -  
 -

**Project**  
 182 COLNEY HATCH LANE  
 London N10

**Drawing Title**  
 Temporary work-LOWER GROUND FLOOR

**Scale**  
 1:75@A3

**Date**  
 Aug. 2016






**LIM ENGINEERING LTD**  
 consulting engineers

15 Kinloch Drive, London NW9 7LL - Tel: 0208 205 1427  
 Fax: 0208 205 1427

**Job No.**  
 00985

**Drawing No.**  
 TP-01

Notes:  
- For General notes see GN1

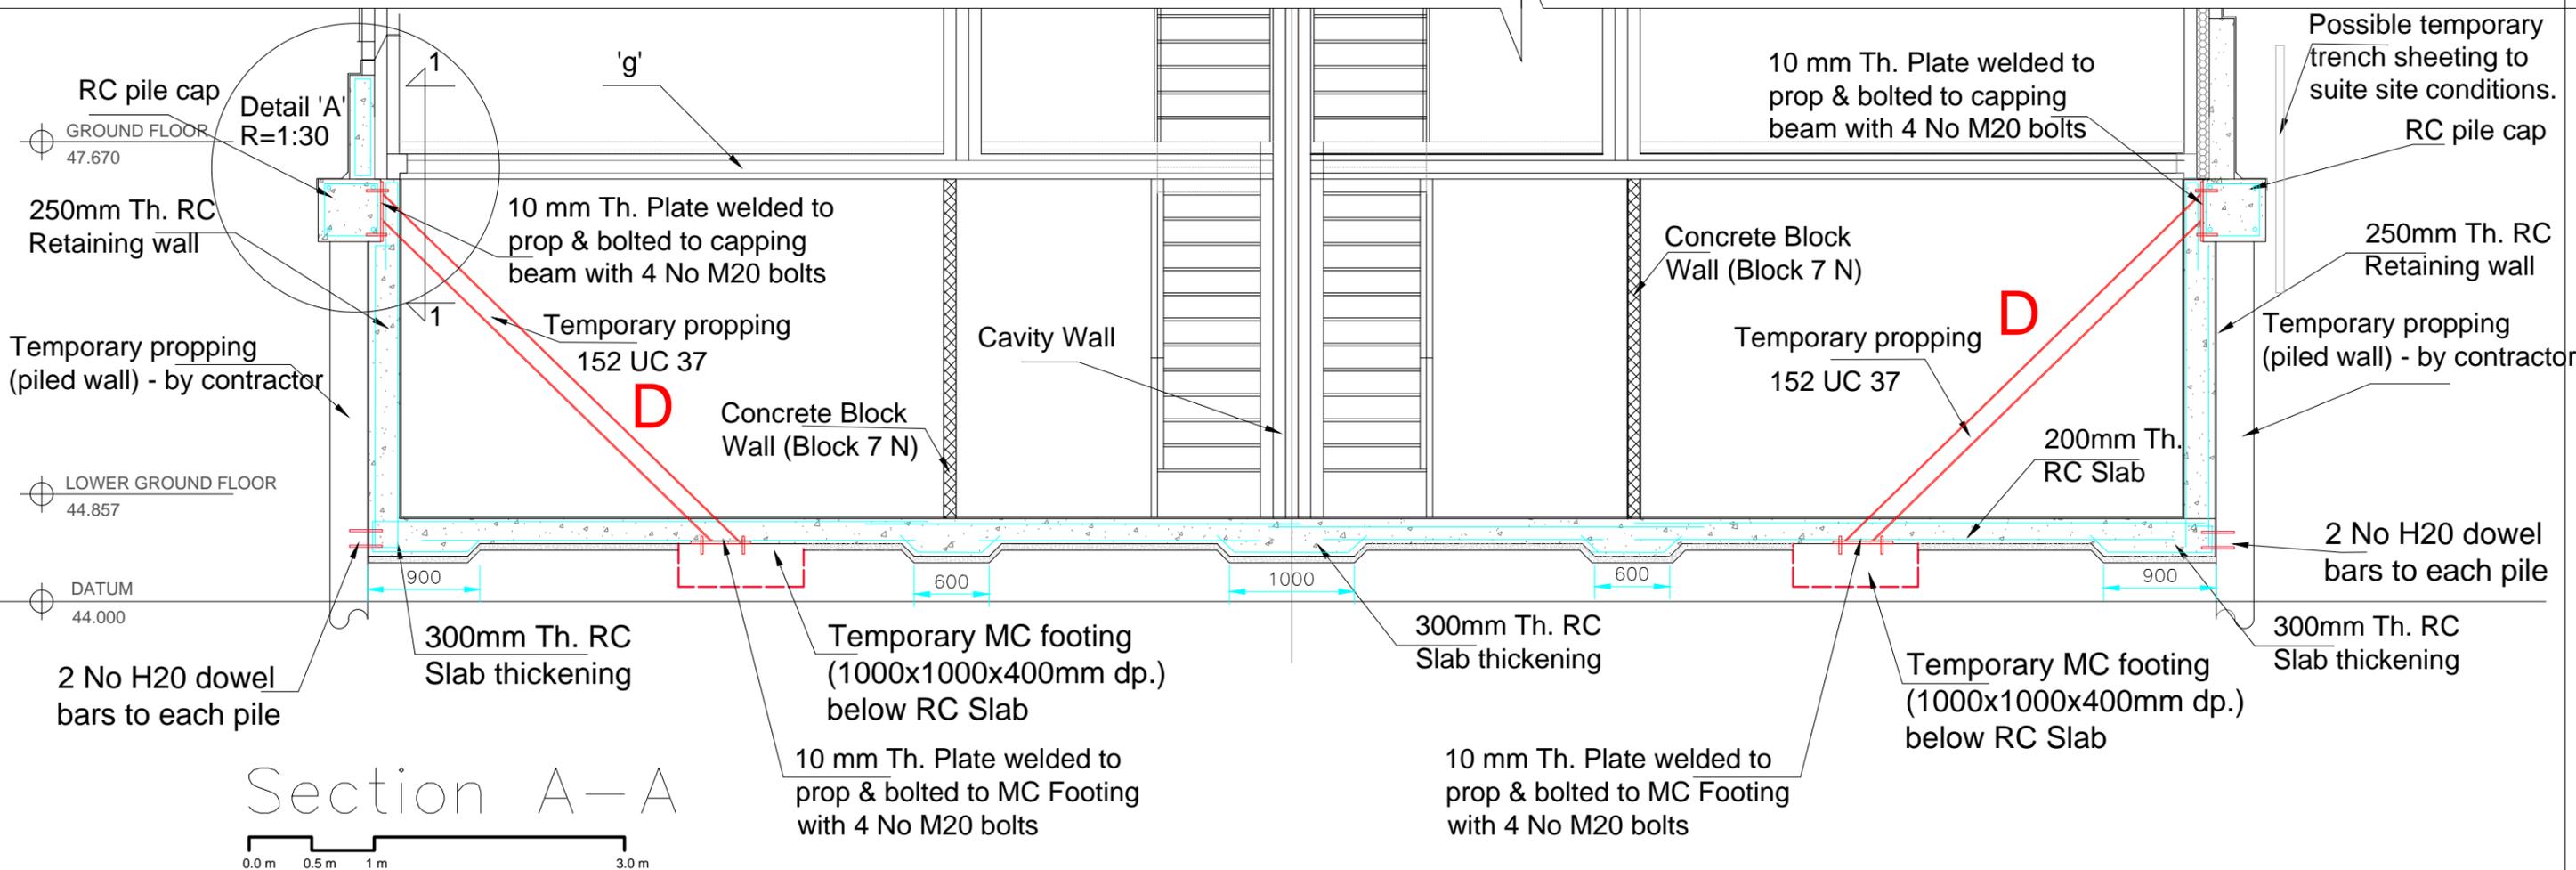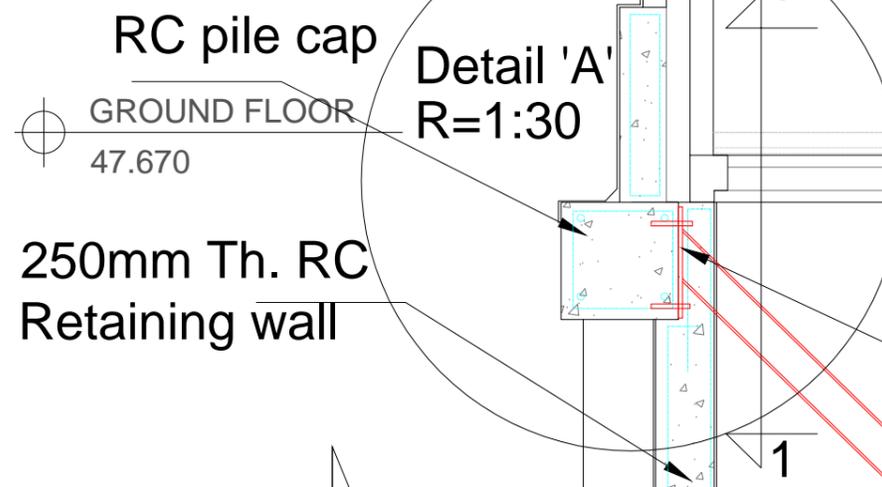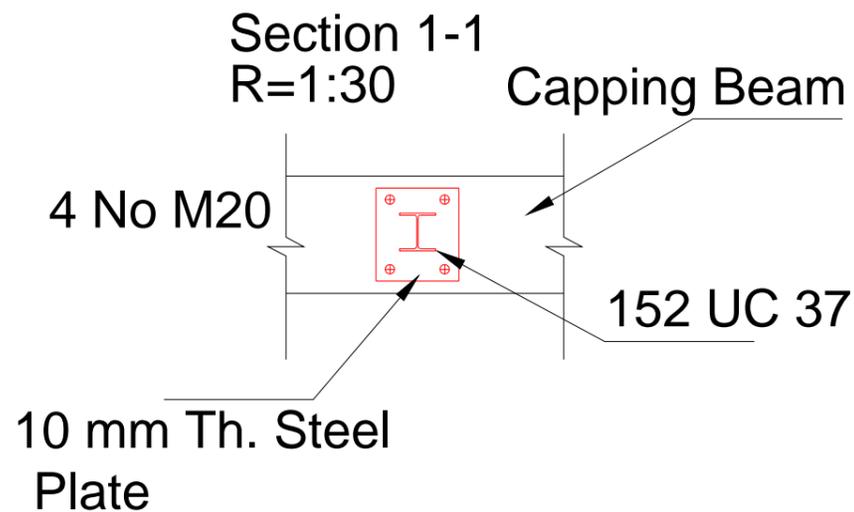

Issued For

Notes

Client

Construction

General Notes

DO NOT SCALE FROM THIS DRAWING.  
ALL DIMENSIONS TO BE VERIFIED ON SITE BY CONTRACTOR PRIOR TO COMMENCEMENT OF ANY SHOP DRAWINGS AND ANY WORK ON SITE. REPORT ALL DISCREPANCIES TO THE ARCHITECT/ENGINEER IMMEDIATELY. THIS DRAWING IS TO BE READ IN CONJUNCTION WITH ALL RELATED ARCHITECT/ENGINEERS DRAWINGS / DETAILS AND ALL OTHER RELEVANT INFORMATION.

Project

182 COLNEY HATCH LANE  
LONDON N10

Drawing Title

Temporary work-SECTION A-A

Scale

1:50@A3

Date

Aug. 2016



LIM ENGINEERING LTD  
consulting engineers


15 Kinloch Drive, London, Nw9 7LL - Tel: 020 8205 1427  
Fax: 020 8205 1427

Job No.

00985

Drawing No.

TP-02

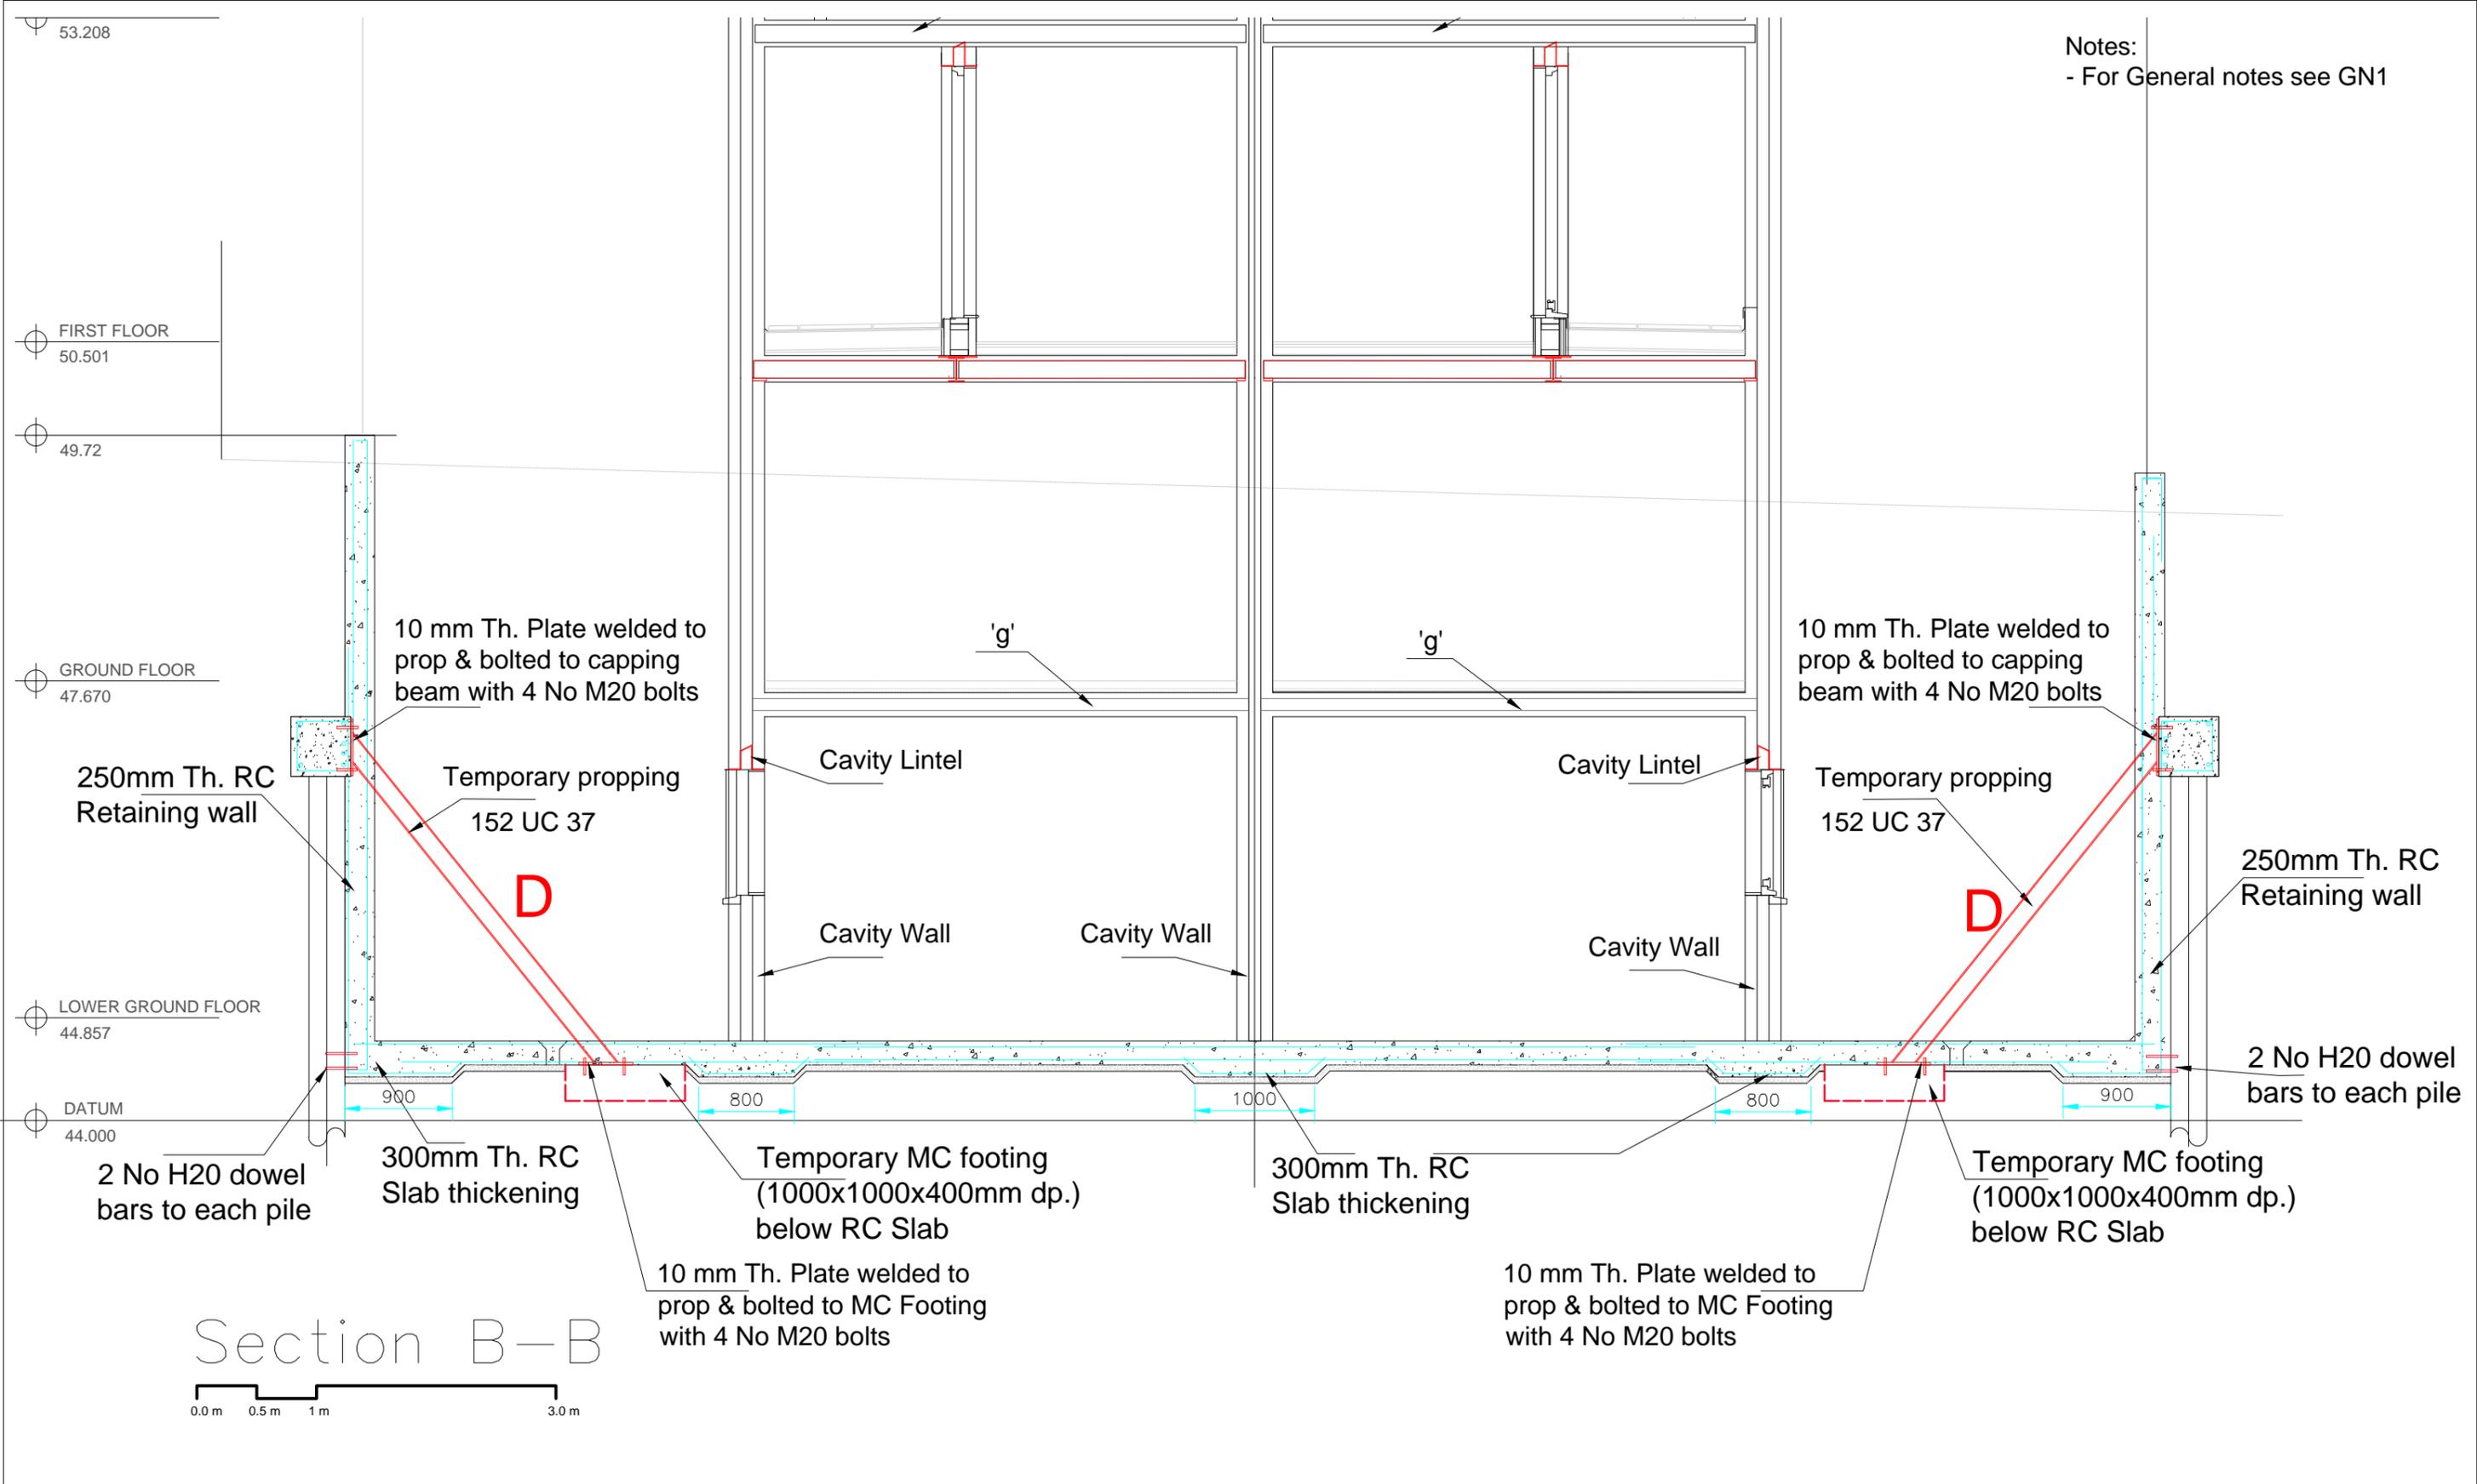

Issued For  
**Construction**

General Notes  
DO NOT SCALE FROM THIS DRAWING.  
ALL DIMENSIONS TO BE VERIFIED ON SITE BY CONTRACTOR PRIOR TO COMMENCEMENT OF ANY SHOP DRAWINGS AND ANY WORK ON SITE. REPORT ALL DISCREPANCIES TO THE ARCHITECT/ENGINEER IMMEDIATELY. THIS DRAWING IS TO BE READ IN CONJUNCTION WITH ALL RELATED ARCHITECT/ENGINEERS DRAWINGS / DETAILS AND ALL OTHER RELEVANT INFORMATION.

Notes

Client  
-

Project  
182 COLNEY HATCH LANE  
LONDON N10

Drawing Title  
Temporary work-SECTION B-B

Scale  
1:50@A3

Date  
Aug. 2016




LIM ENGINEERING LTD  
consulting engineers

15 Kinloch Drive, London, Nw9 7LL - Tel: 020 8205 1427  
Fax: 020 8205 1427

Job No.  
00985

Drawing No.  
TP-03

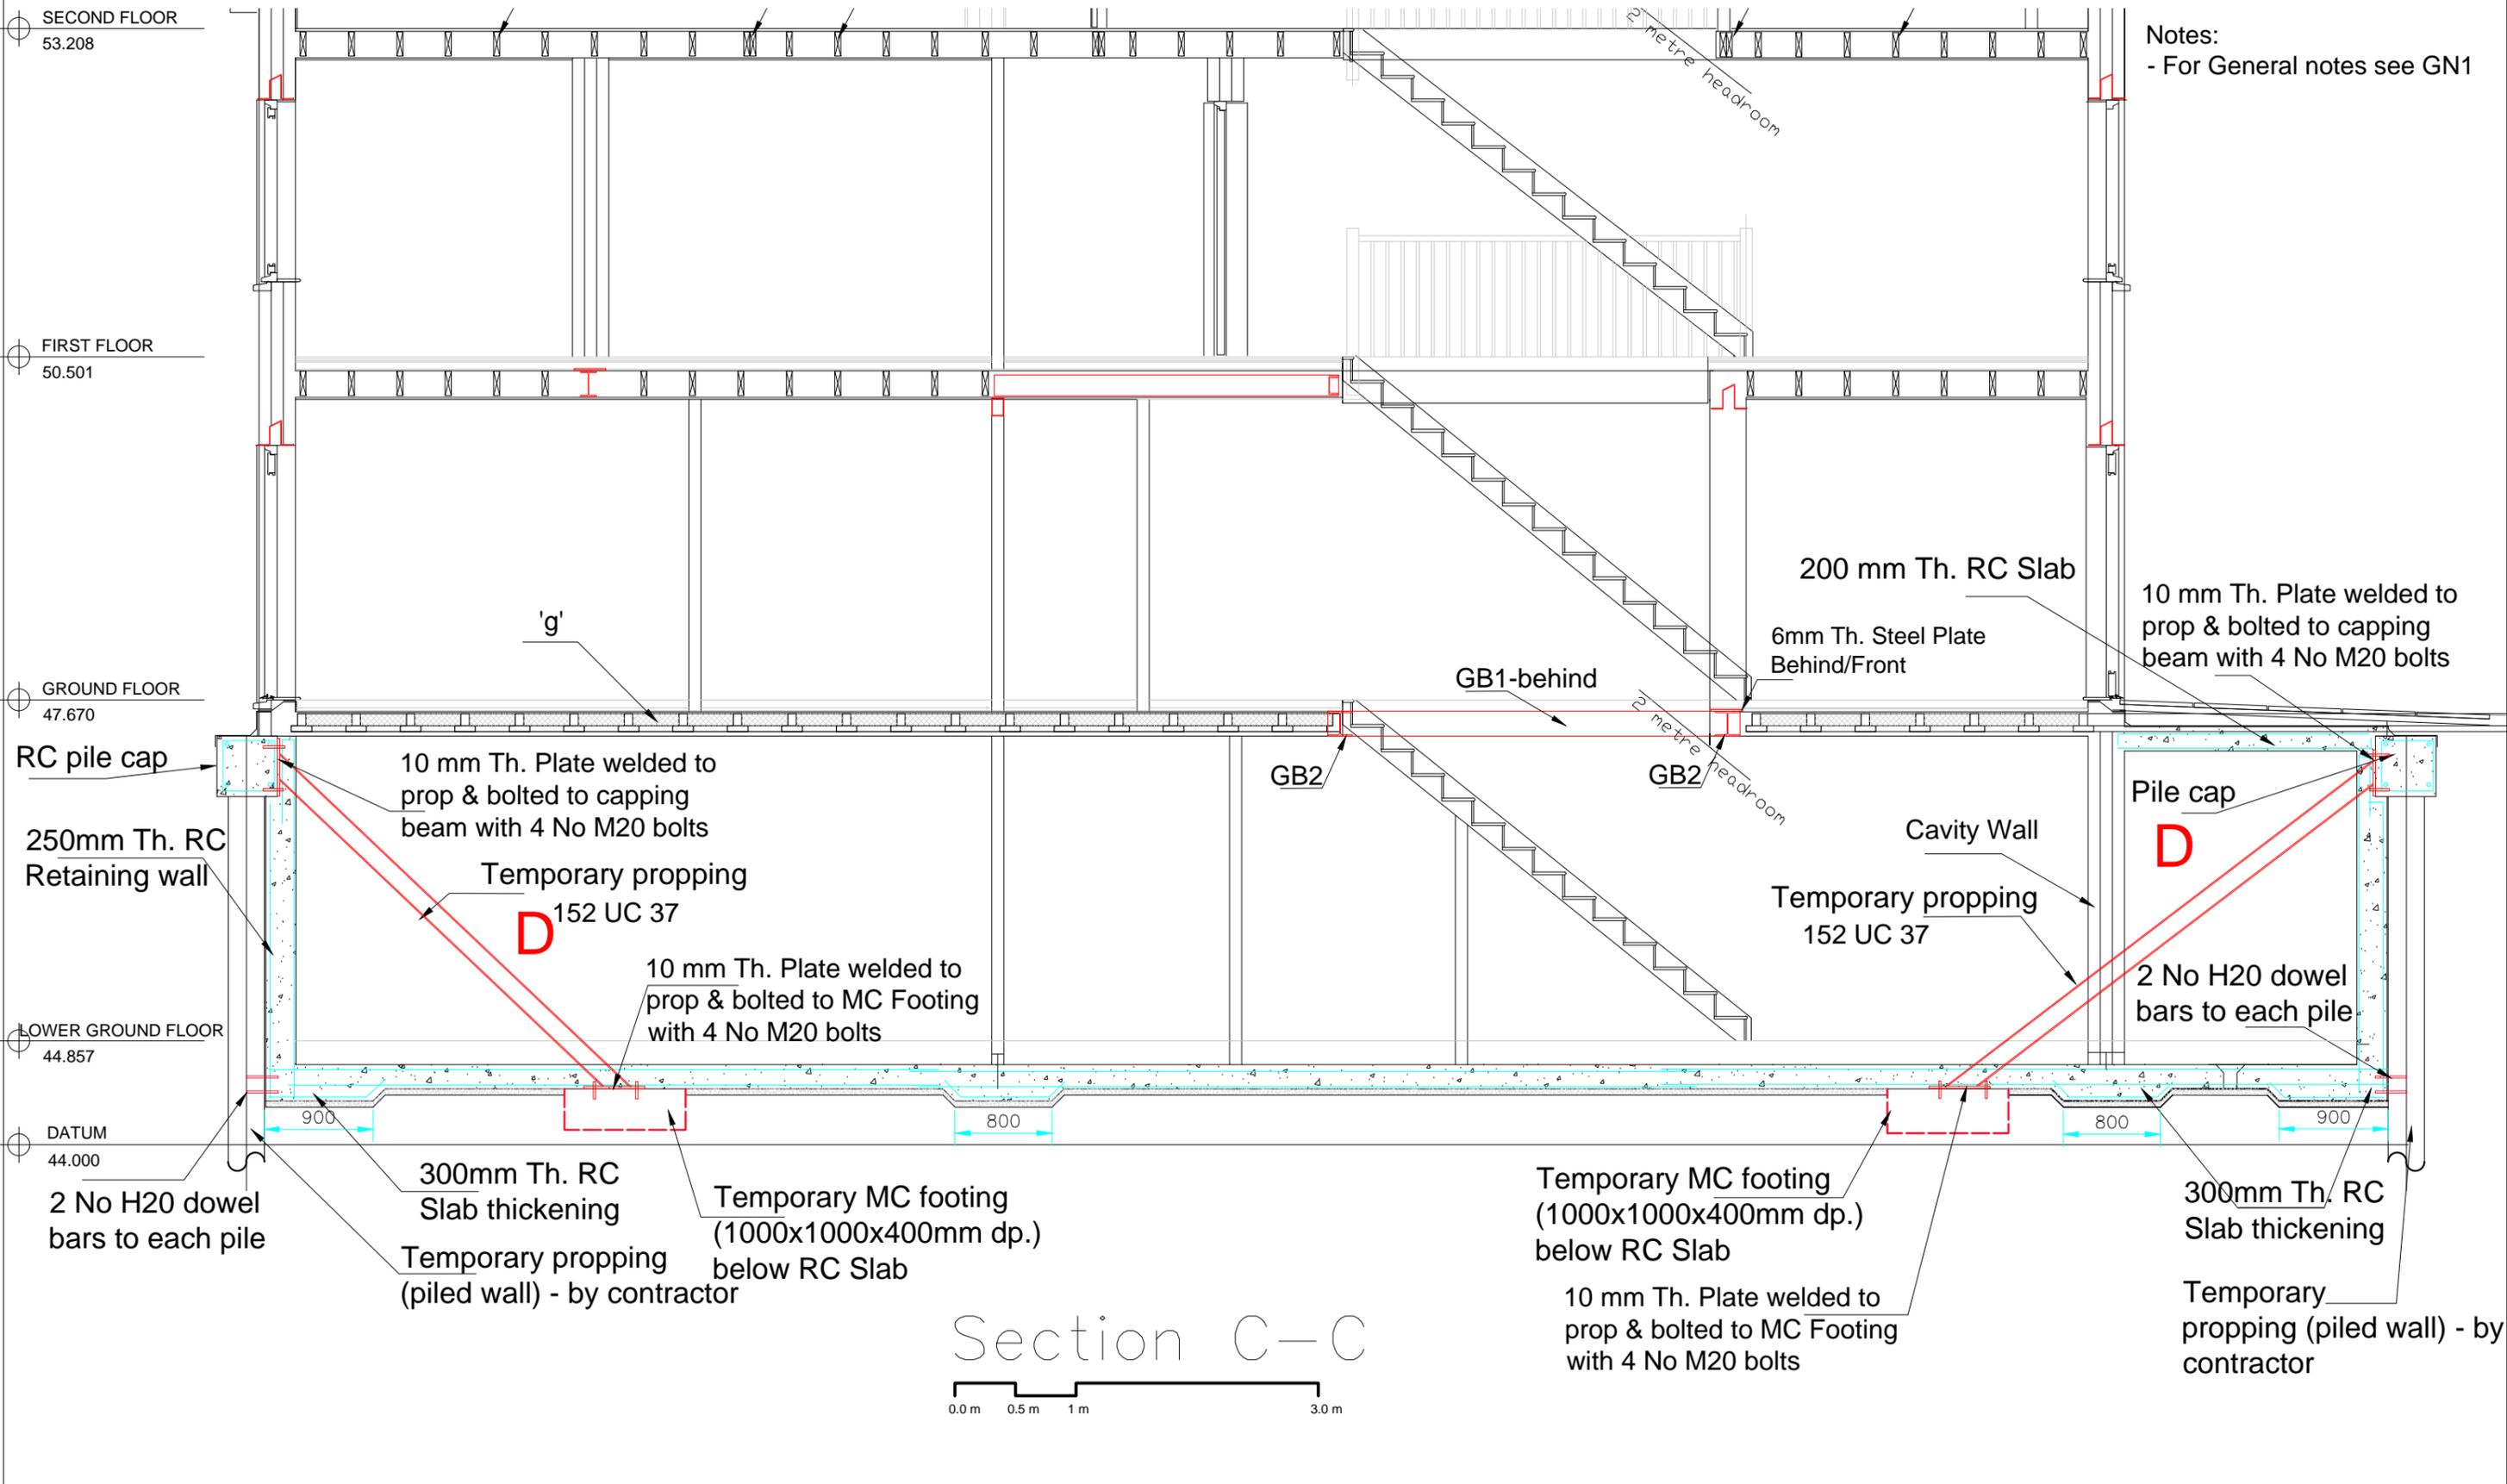

Notes:  
- For General notes see GN1

Section C-C  
0.0 m 0.5 m 1 m 3.0 m

Issued For  
**Construction**

General Notes  
DO NOT SCALE FROM THIS DRAWING. ALL DIMENSIONS TO BE VERIFIED ON SITE BY CONTRACTOR PRIOR TO COMMENCEMENT OF ANY SHOP DRAWINGS AND ANY WORK ON SITE. REPORT ALL DISCREPANCIES TO THE ARCHITECT/ENGINEER IMMEDIATELY. THIS DRAWING IS TO BE READ IN CONJUNCTION WITH ALL RELATED ARCHITECT/ENGINEERS DRAWINGS / DETAILS AND ALL OTHER RELEVANT INFORMATION.

Notes

Client  
-

Project  
182 COLNEY HATCH LANE  
LONDON N10

Drawing Title  
Temporary work-SECTION C-C

Scale  
1:50@A3

Date  
Aug. 2016




LIM ENGINEERING LTD  
consulting engineers

15 Kinloch Drive, London, Nw9 7LL - Tel: 020 8205 1427  
Fax: 020 8205 1427

Job No.  
00985

Drawing No.  
TP-04

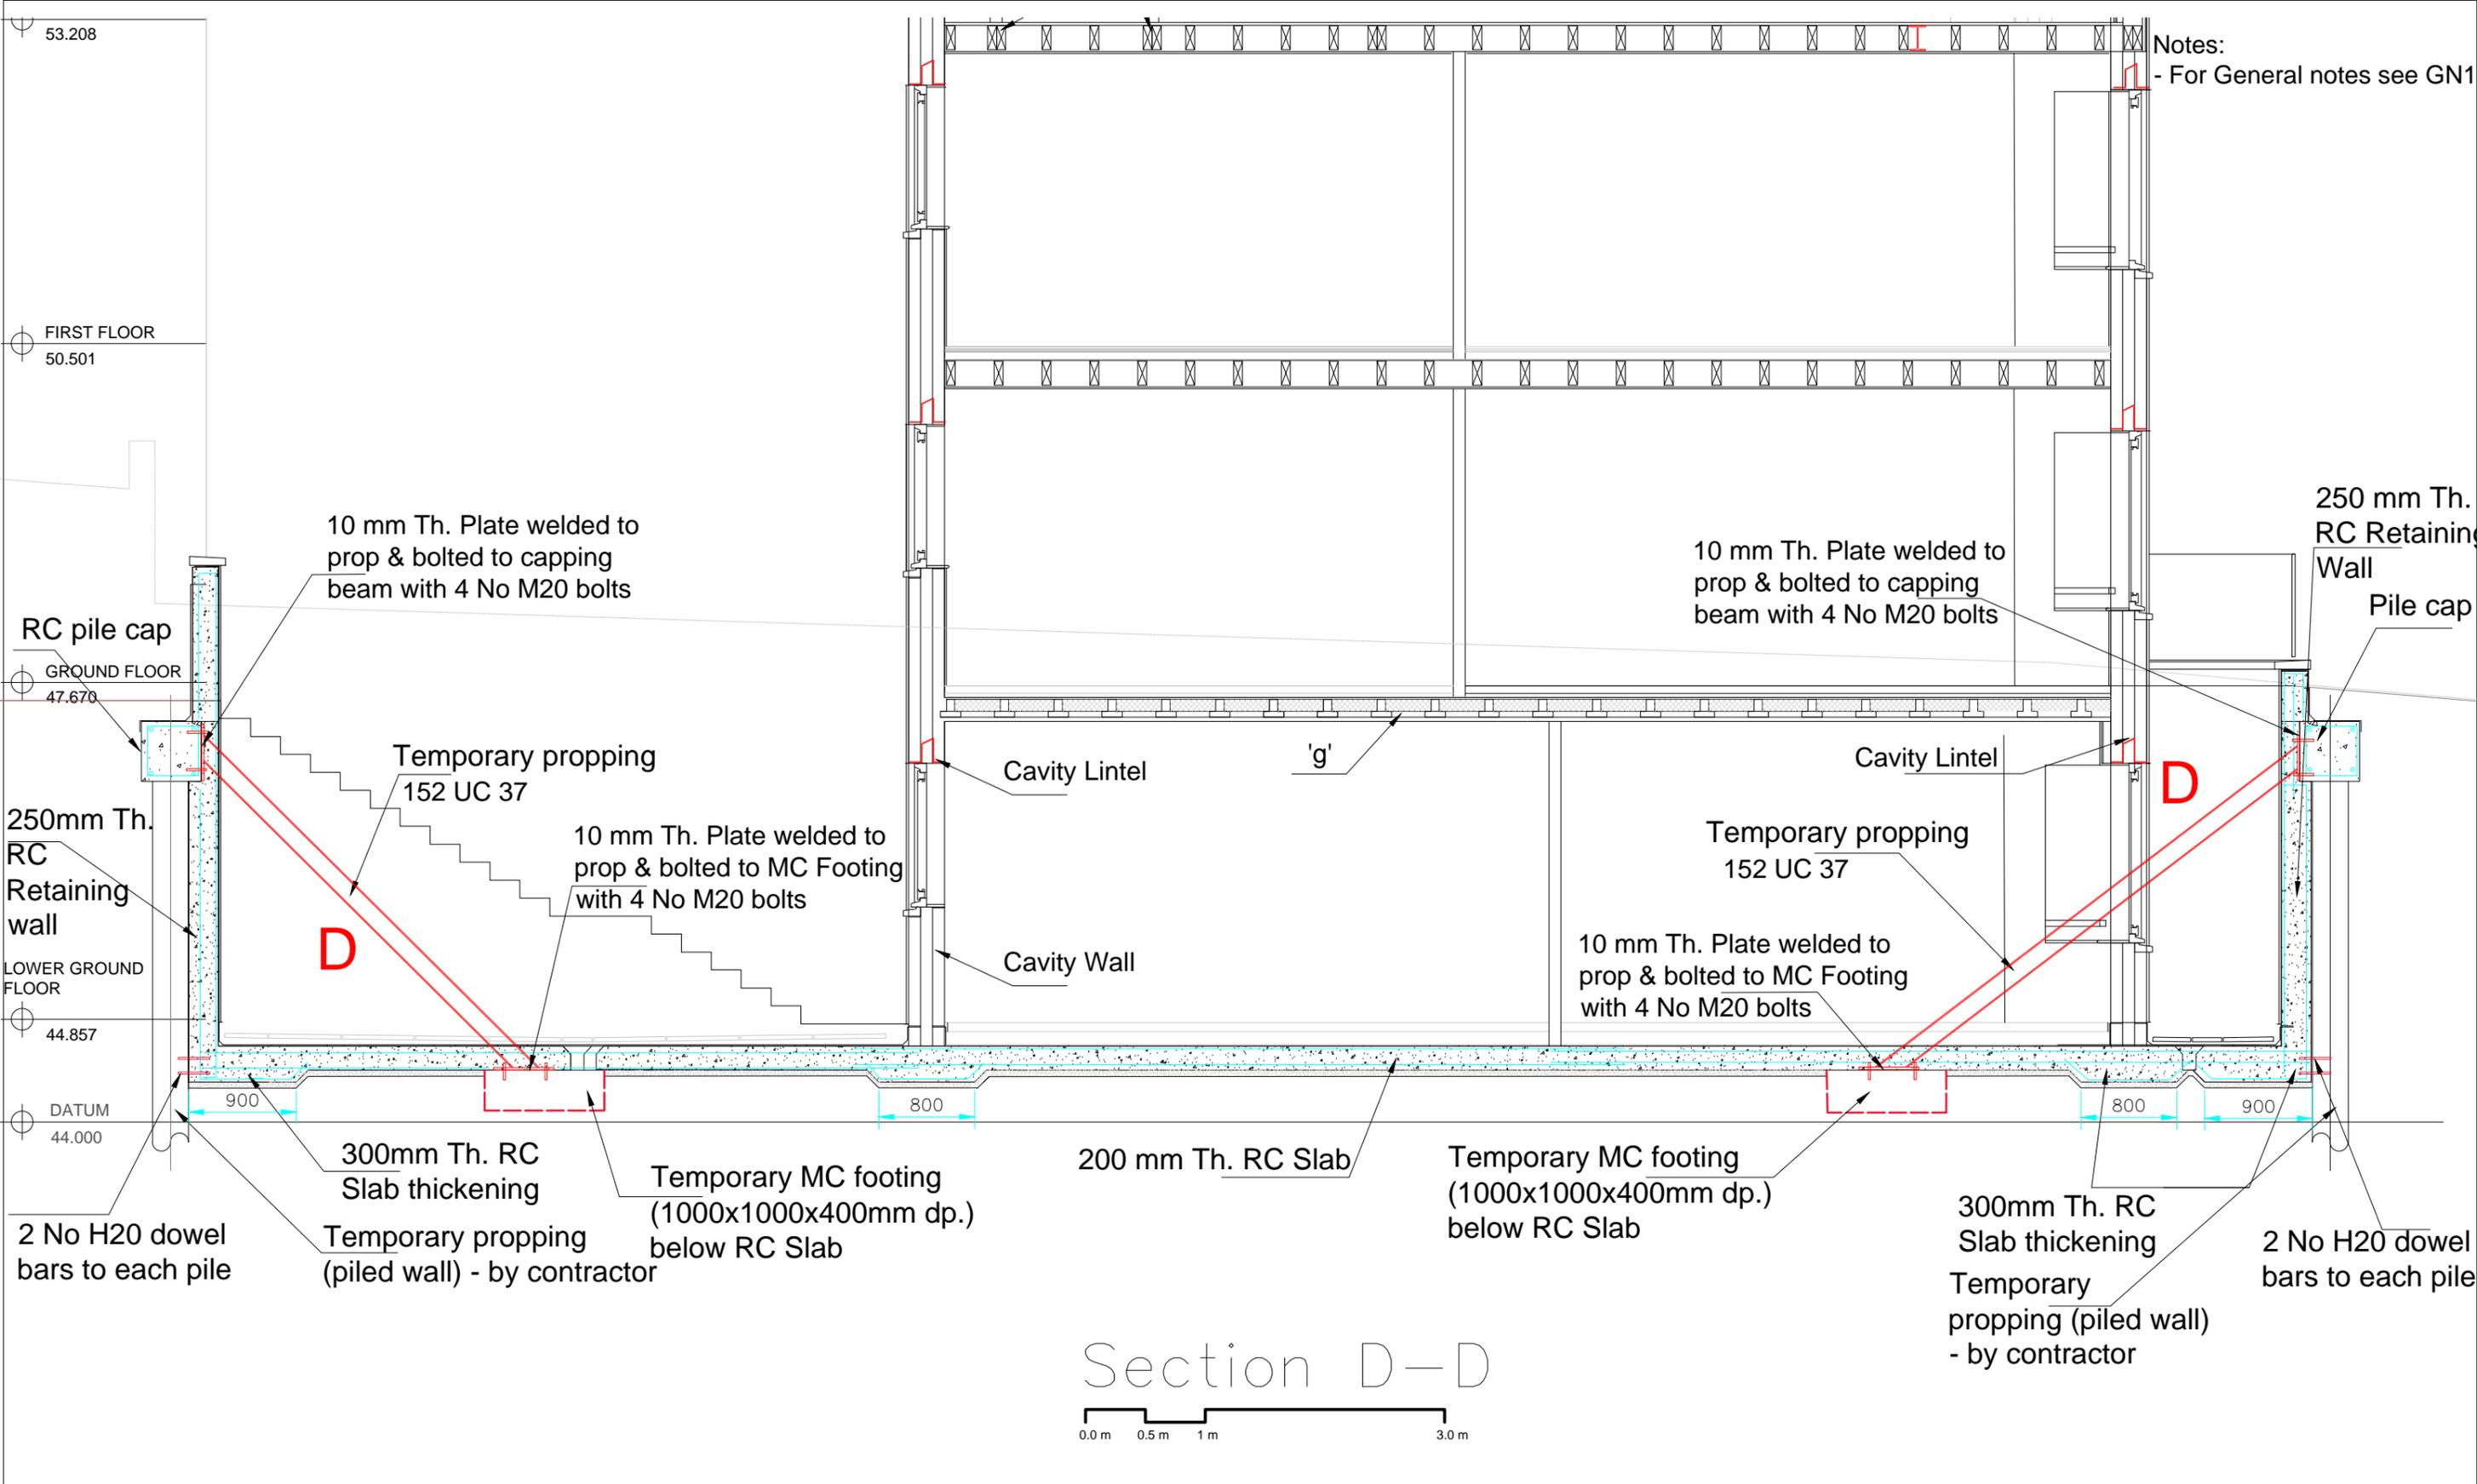

Issued For  
**Construction**

General Notes  
DO NOT SCALE FROM THIS DRAWING.  
ALL DIMENSIONS TO BE VERIFIED ON SITE BY CONTRACTOR PRIOR TO COMMENCEMENT OF ANY SHOP DRAWINGS AND ANY WORK ON SITE. REPORT ALL DISCREPANCIES TO THE ARCHITECT/ENGINEER IMMEDIATELY. THIS DRAWING IS TO BE READ IN CONJUNCTION WITH ALL RELATED ARCHITECT/ENGINEERS DRAWINGS / DETAILS AND ALL OTHER RELEVANT INFORMATION.

Notes

Client  
-

Project  
182 COLNEY HATCH LANE  
LONDON N10

Drawing Title  
Temporary work-SECTION D-D

Scale  
1:50@A3

Date  
Aug. 2016

Client  
-

Project  
182 COLNEY HATCH LANE  
LONDON N10

Drawing Title  
Temporary work-SECTION D-D

Scale  
1:50@A3

Date  
Aug. 2016

Job No.  
00985

Drawing No.  
TP-05

**LIM ENGINEERING LTD**  
consulting engineers

15 Kinloch Drive, London, Nw9 7LL - Tel: 020 8205 1427  
Fax: 020 8205 1427