


Noel Street

Notes:
- For General notes see GN1

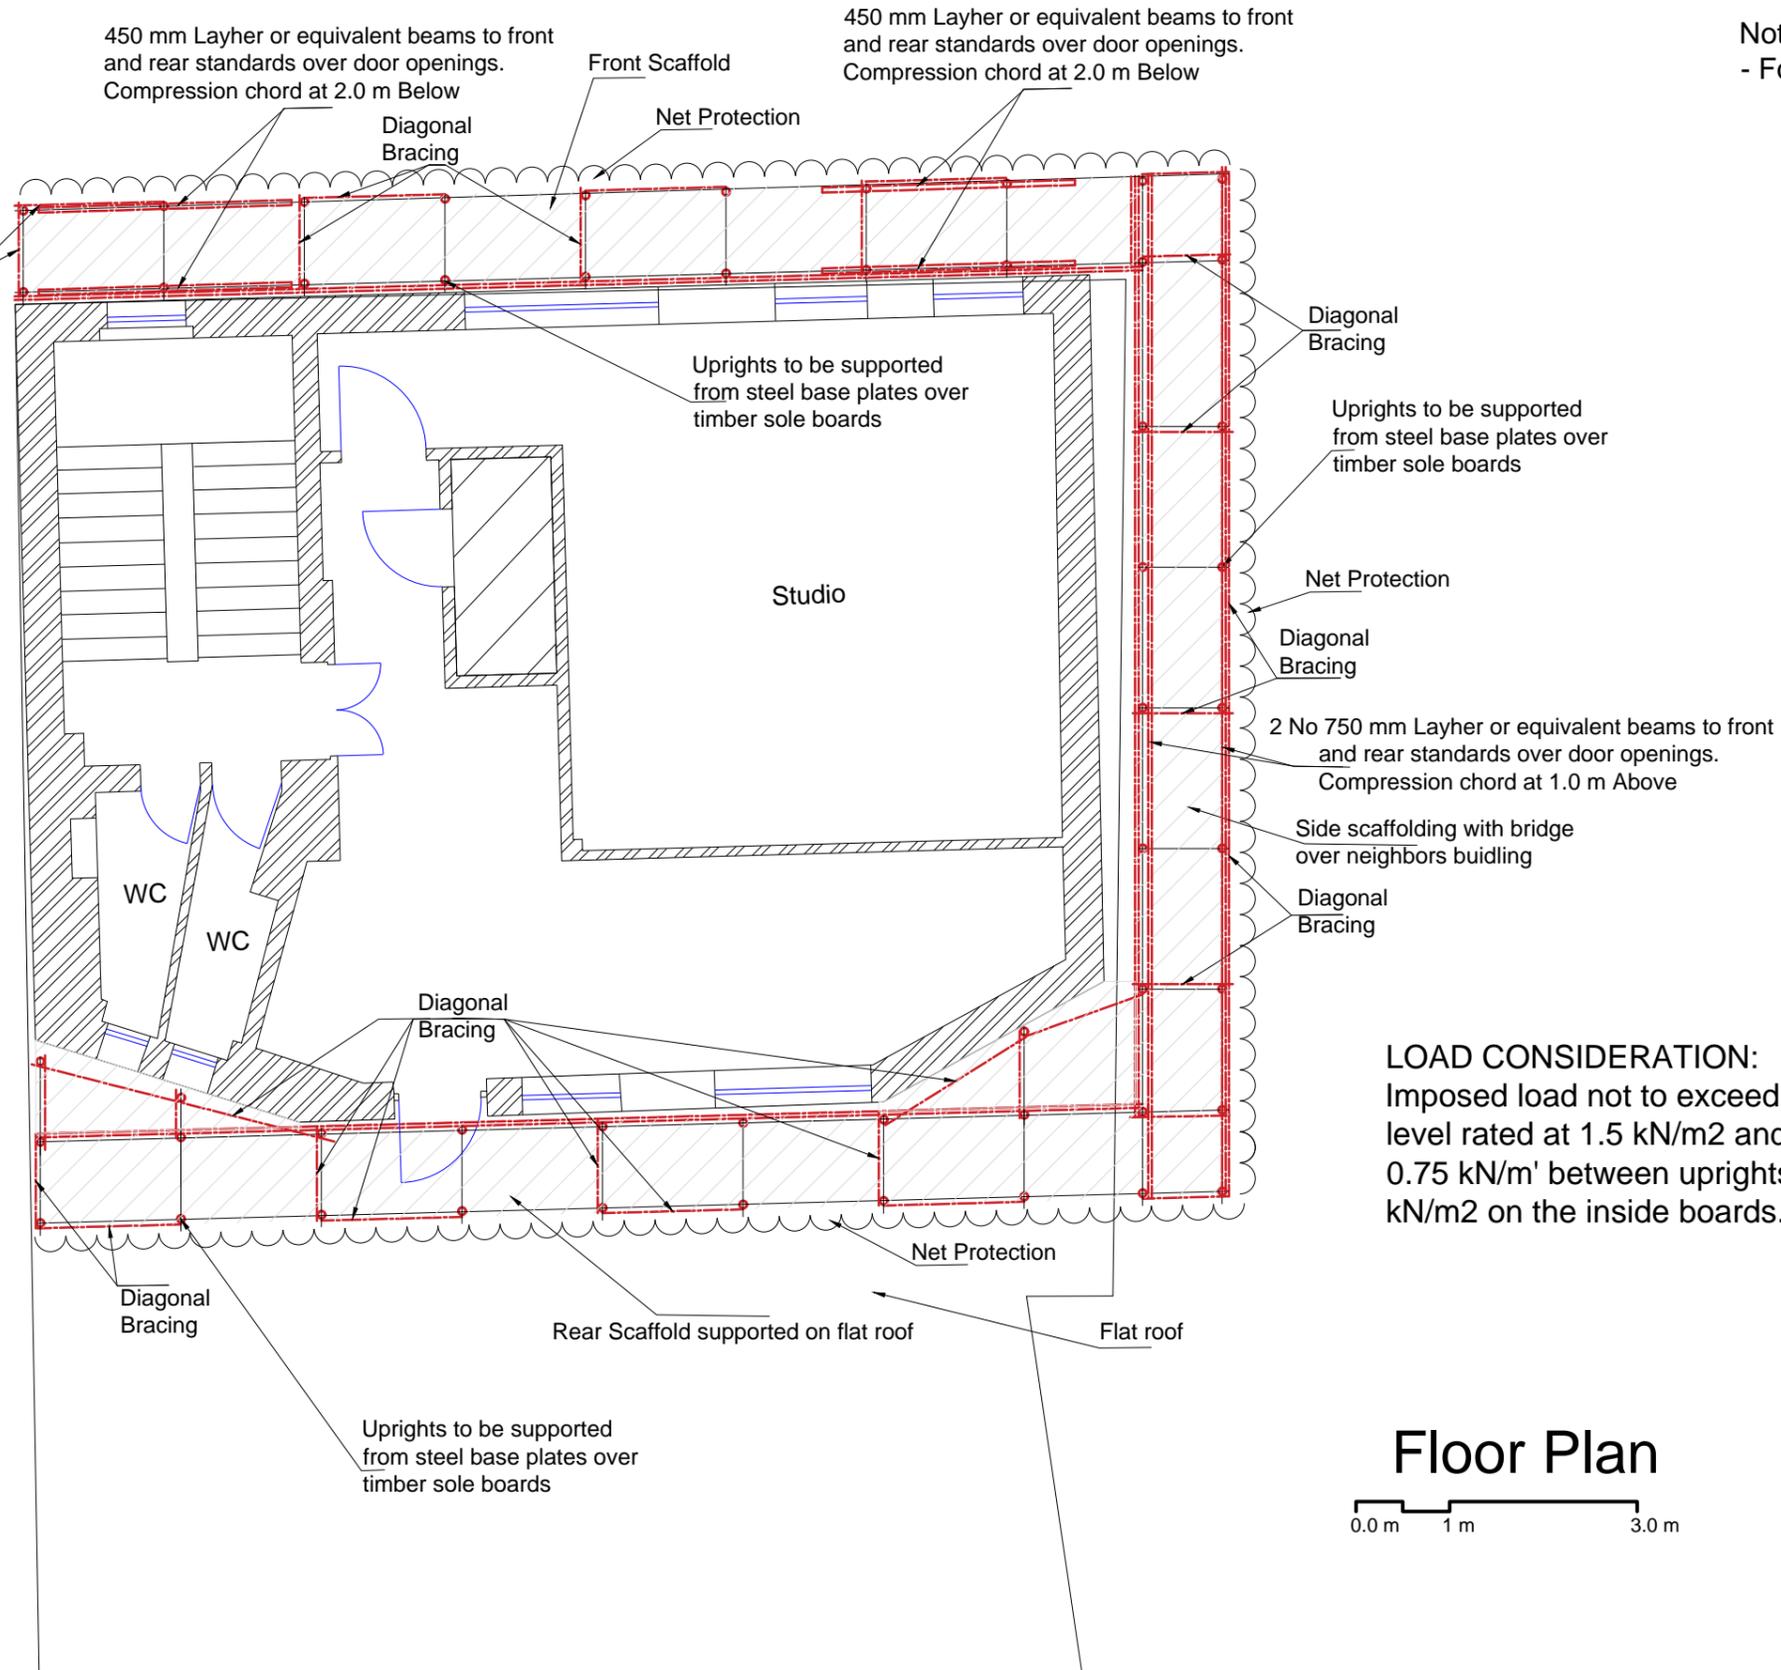

Transoms to be underslung off 2 No. ledgers using load bearing fittings at all the positions.

ALL COUPLERS TO BE TYPE EN 74 CLASS A COUPLER WITH MIN 6.1 SLIP CAPACITY

LOAD CONSIDERATION:
Imposed load not to exceed 1 No working level rated at 1.5 kN/m² and 1No. level at 0.75 kN/m² between uprights with 0.75 kN/m² on the inside boards.




Information
General Notes
DO NOT SCALE FROM THIS DRAWING.
ALL DIMENSIONS TO BE VERIFIED ON SITE BY CONTRACTOR PRIOR TO COMMENCEMENT OF ANY SHOP DRAWINGS AND ANY WORK ON SITE. REPORT ALL DISCREPANCIES TO THE ARCHITECT/ENGINEER IMMEDIATELY.
THIS DRAWING IS TO BE READ IN CONJUNCTION WITH ALL RELATED ARCHITECT/ ENGINEERS DRAWINGS / DETAILS AND ALL OTHER RELEVANT INFORMATION.

Notes

Client
-
Project
25 Noel Street, 41 Berwick Street
Soho, London
Drawing Title
Scaffold- Floor Plan- Noel Street
Scale
1: 75@A3
Date
Febr. 2018

LIM ENGINEERING LTD
consulting engineers
15 Kinloch Drive, London, Nw9 7LL - Tel: 020 8205 1427
Fax: 020 8205 1427

Job No.
1145
Drawing No.
SF01

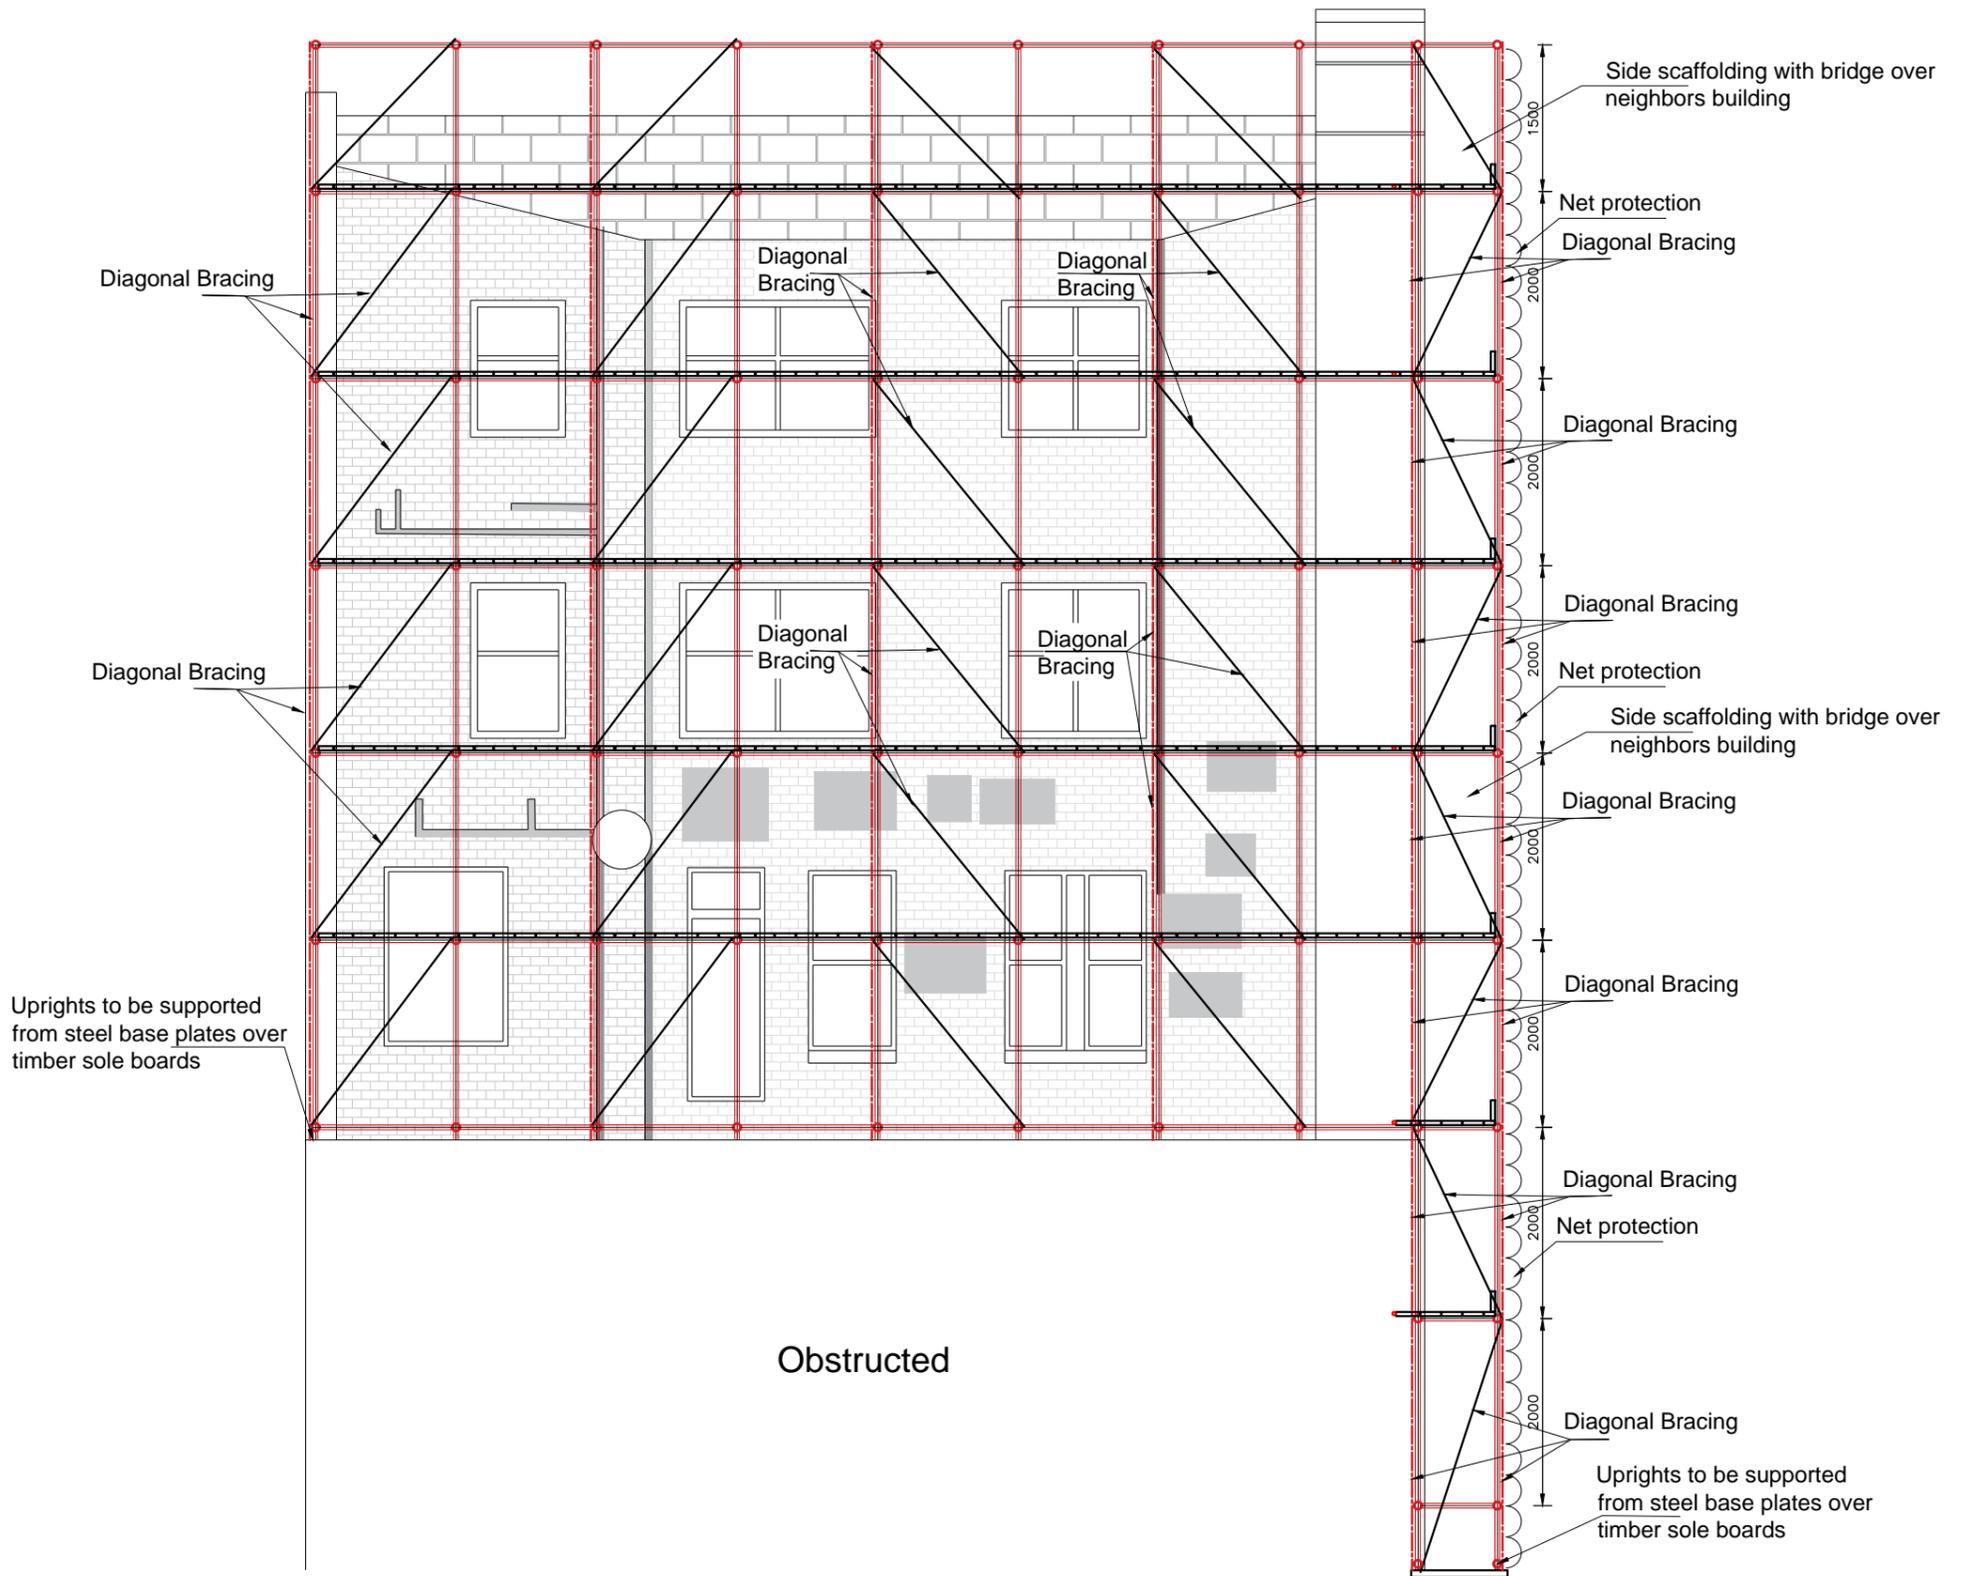

Rear Scaffold-Noel Street

0.0 m 1 m 3.0 m


<p>Issued For</p> <p>Information</p> <p>General Notes</p> <p>DO NOT SCALE FROM THIS DRAWING. ALL DIMENSIONS TO BE VERIFIED ON SITE BY CONTRACTOR PRIOR TO COMMENCEMENT OF ANY SHOP DRAWINGS AND ANY WORK ON SITE. REPORT ALL DISCREPANCIES TO THE ARCHITECT/ENGINEER IMMEDIATELY. THIS DRAWING IS TO BE READ IN CONJUNCTION WITH ALL RELATED ARCHITECT/ENGINEERS DRAWINGS / DETAILS AND ALL OTHER RELEVANT INFORMATION.</p>	<p>Notes</p>	<p>Client</p> <p>-</p> <p>-</p> <p>Project</p> <p>25 Noel Street 41 Berwick Str. London</p> <p>Drawing Title</p> <p>Rear Scaffold -Noel Street</p> <p>Scale</p> <p>1:75@A3</p> <p>Date</p> <p>Feb. 2018</p>	<p>Job No.</p> <p>1145</p> <p>Drawing No.</p> <p>SF02</p>
--	--------------	---	---

<p>Client</p> <p>-</p> <p>-</p> <p>Project</p> <p>25 Noel Street 41 Berwick Str. London</p> <p>Drawing Title</p> <p>Rear Scaffold -Noel Street</p> <p>Scale</p> <p>1:75@A3</p> <p>Date</p> <p>Feb. 2018</p>	<p>Job No.</p> <p>1145</p> <p>Drawing No.</p> <p>SF02</p>
---	---




LIM ENGINEERING LTD
consulting engineers

15 Kinloch Drive, London NW9 7LL - Tel: 0208 205 1427
Fax: 0208 205 1427

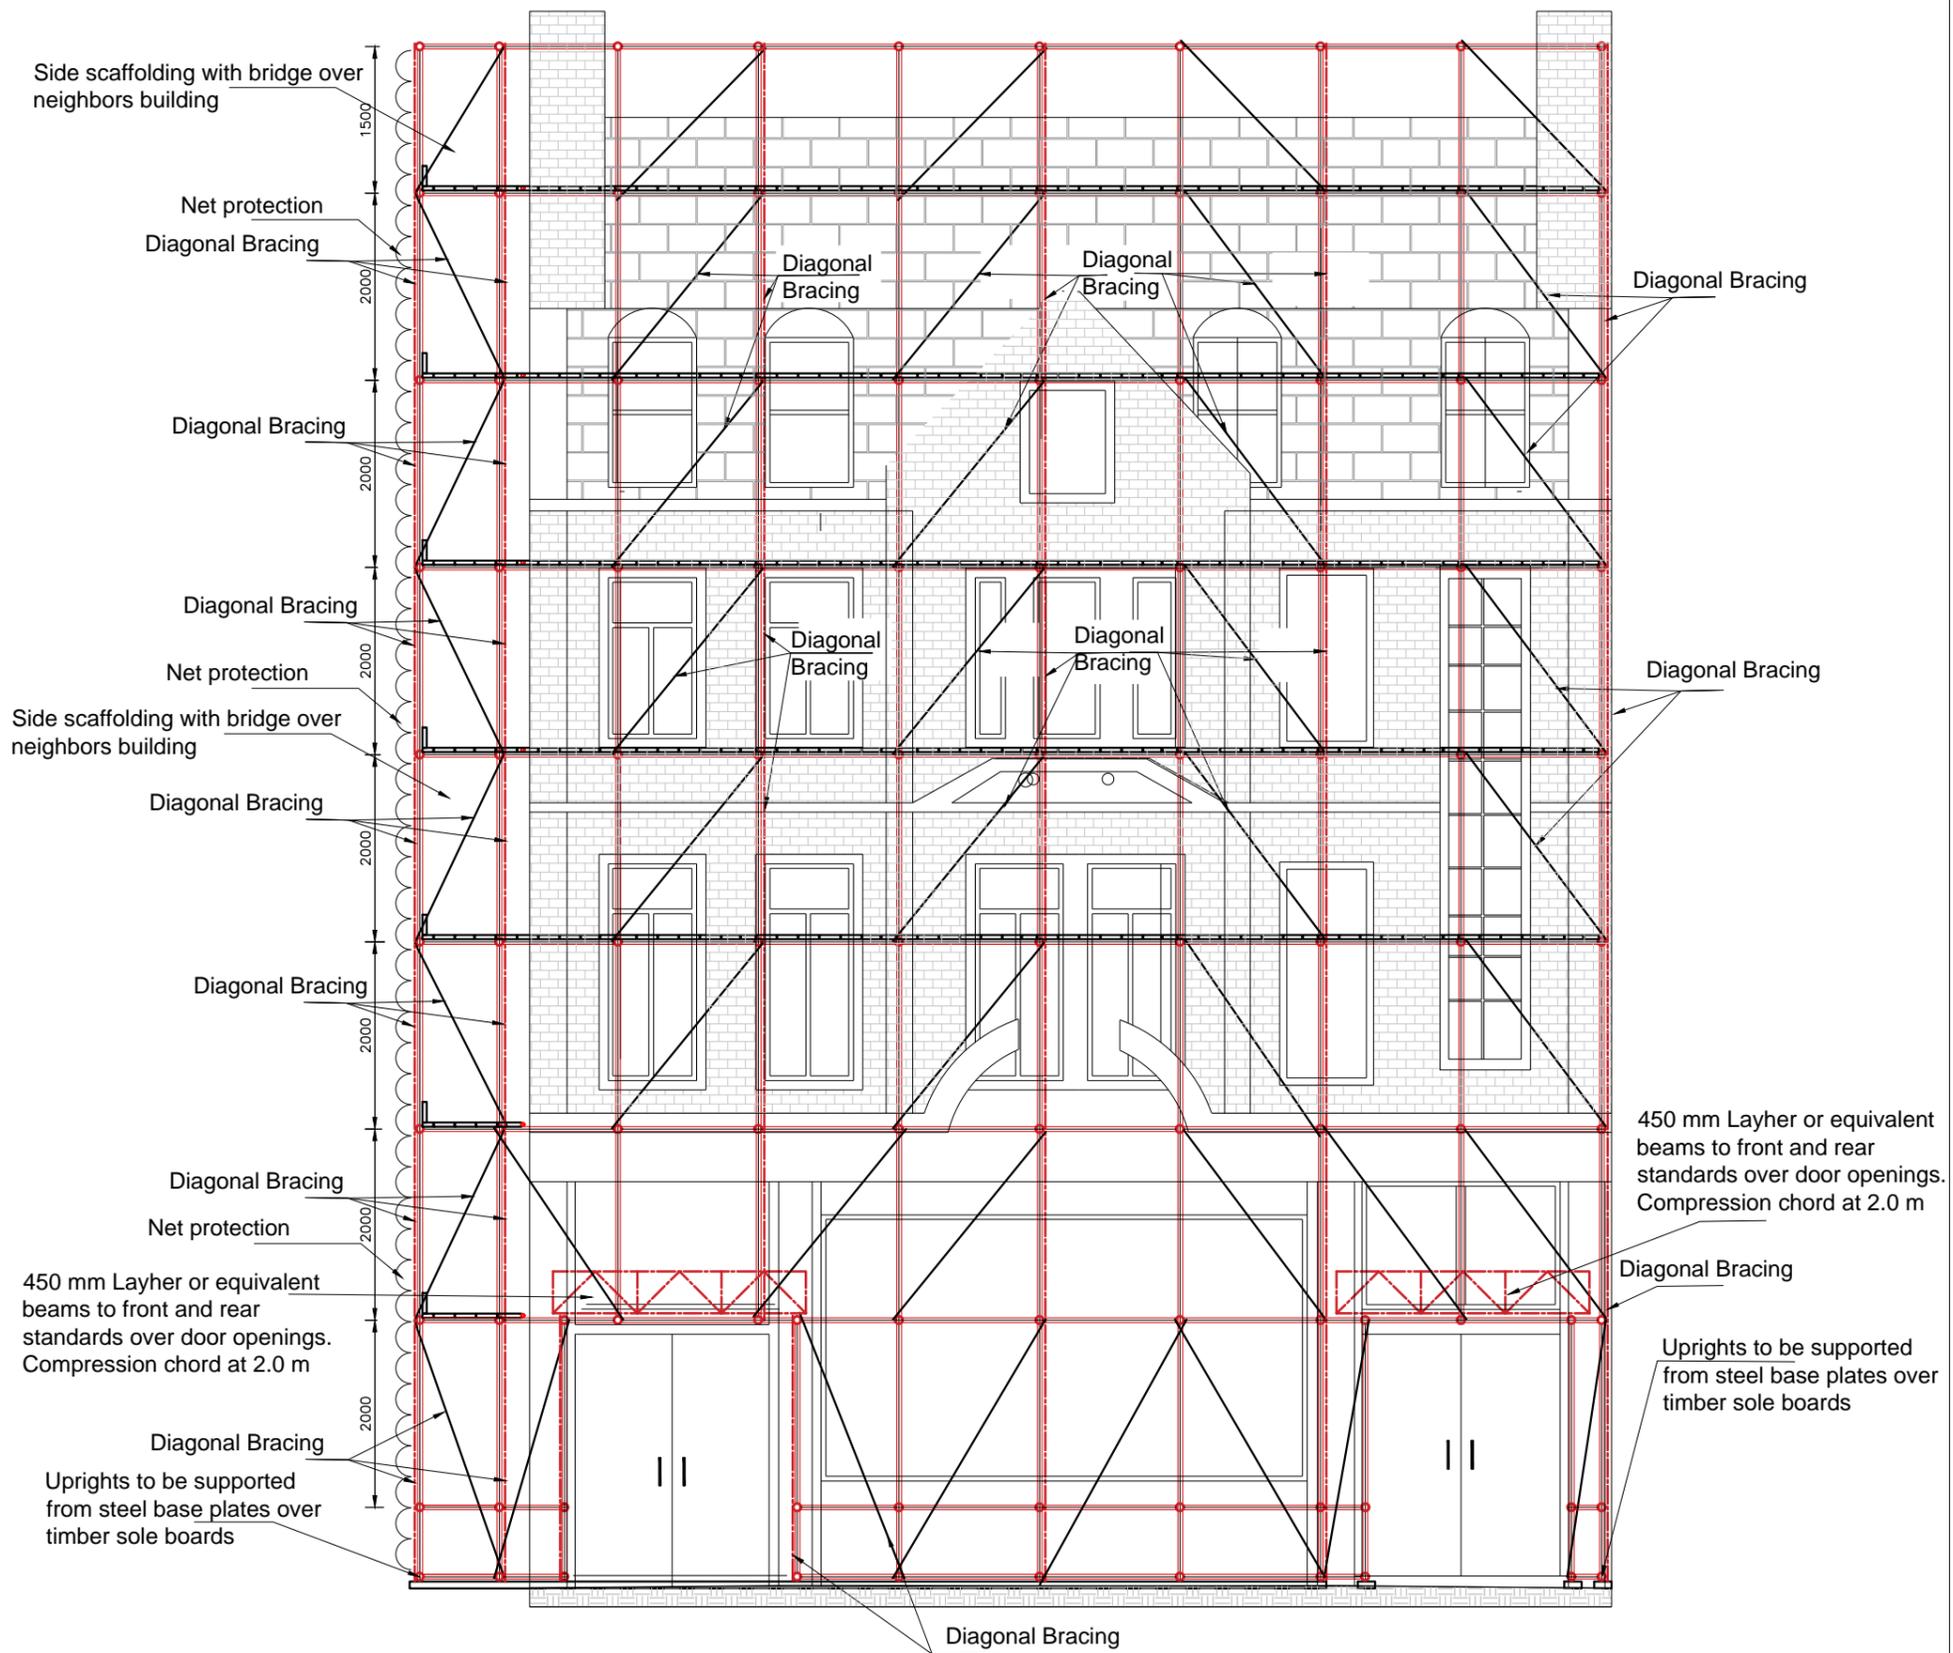

Front Scaffold-Noel Street

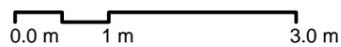

Information

General Notes

DO NOT SCALE FROM THIS DRAWING.
 ALL DIMENSIONS TO BE VERIFIED ON SITE BY CONTRACTOR PRIOR TO COMMENCEMENT OF ANY SHOP DRAWINGS AND ANY WORK ON SITE. REPORT ALL DISCREPANCIES TO THE ARCHITECT/ENGINEER IMMEDIATELY. THIS DRAWING IS TO BE READ IN CONJUNCTION WITH ALL RELATED ARCHITECT/ENGINEERS DRAWINGS / DETAILS AND ALL OTHER RELEVANT INFORMATION.

Notes

Client

-
-

Project

25 Noel Street
 41 Berwick Str. London

Drawing Title

Front Scaffold -Noel Street

Scale **Date**

1:75@A3 Feb. 2018



LIM ENGINEERING LTD
 consulting engineers

15 Kinloch Drive, London NW9 7LL - Tel: 0208 205 1427
 Fax: 0208 205 1427

Job No. **Drawing No.**


1145 SF03

Transoms to be underslung off 2 No. ledgers using load bearing fittings at all the positions.


ALL COUPLERS TO BE TYPE EN 74 CLASS A COUPLER WITH MIN 6.1 SLIP CAPACITY

LOAD CONSIDERATION:
Imposed load not to exceed 1 No working level rated at 1.5 kN/m² and 1No. level at 0.75 kN/m' between uprights with 0.75 kN/m² on the inside boards.

Notes:
- For General notes see GN1

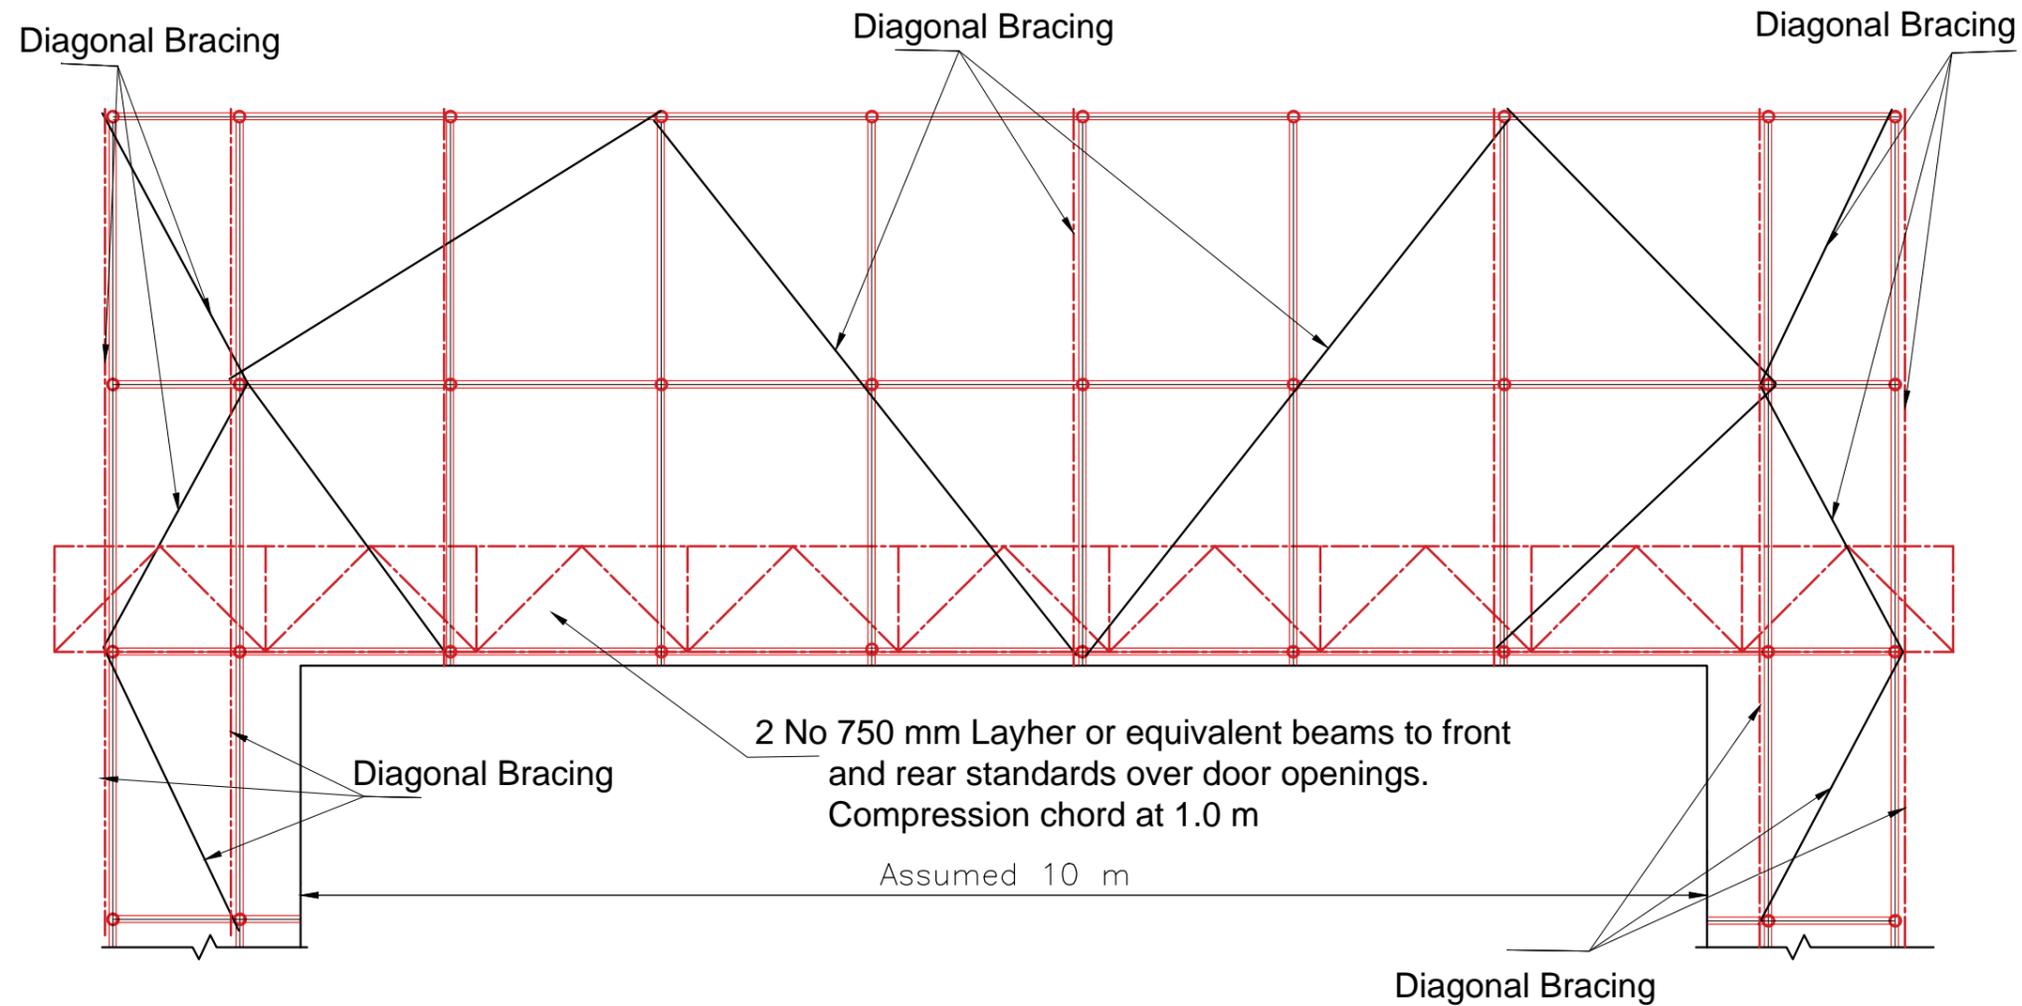

Side Scaffold-Noel Street

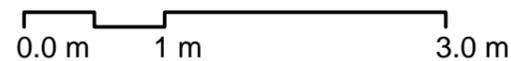

<p>Information</p> <p>General Notes</p> <p>DO NOT SCALE FROM THIS DRAWING. ALL DIMENSIONS TO BE VERIFIED ON SITE BY CONTRACTOR PRIOR TO COMMENCEMENT OF ANY SHOP DRAWINGS AND ANY WORK ON SITE. REPORT ALL DISCREPANCIES TO THE ARCHITECT/ENGINEER IMMEDIATELY. THIS DRAWING IS TO BE READ IN CONJUNCTION WITH ALL RELATED ARCHITECT/ ENGINEERS DRAWINGS / DETAILS AND ALL OTHER RELEVANT INFORMATION.</p>

<p>Issued For</p> <p>Notes</p>	<p>Client</p> <p>-</p> <p>Project</p> <p>25 Noel Street, 41 Berwick Street Soho, London</p> <p>Drawing Title</p> <p>Side Scaffold- Noel Street</p> <p>Scale</p> <p>1: 50@A3</p> <p>Date</p> <p>Febr. 2018</p>	<p>Job No.</p> <p>1145</p> <p>Drawing No.</p> <p>SF04</p>
--------------------------------	---	---




LIM ENGINEERING LTD
consulting engineers

15 Kinloch Drive, London, Nw9 7LL - Tel: 020 8205 1427
Fax: 020 8205 1427

Berwick Street


Transoms to be underslung off
2 No. ledgers using load bearing
fittings at all the positions.

Notes:
- For General notes see GN1

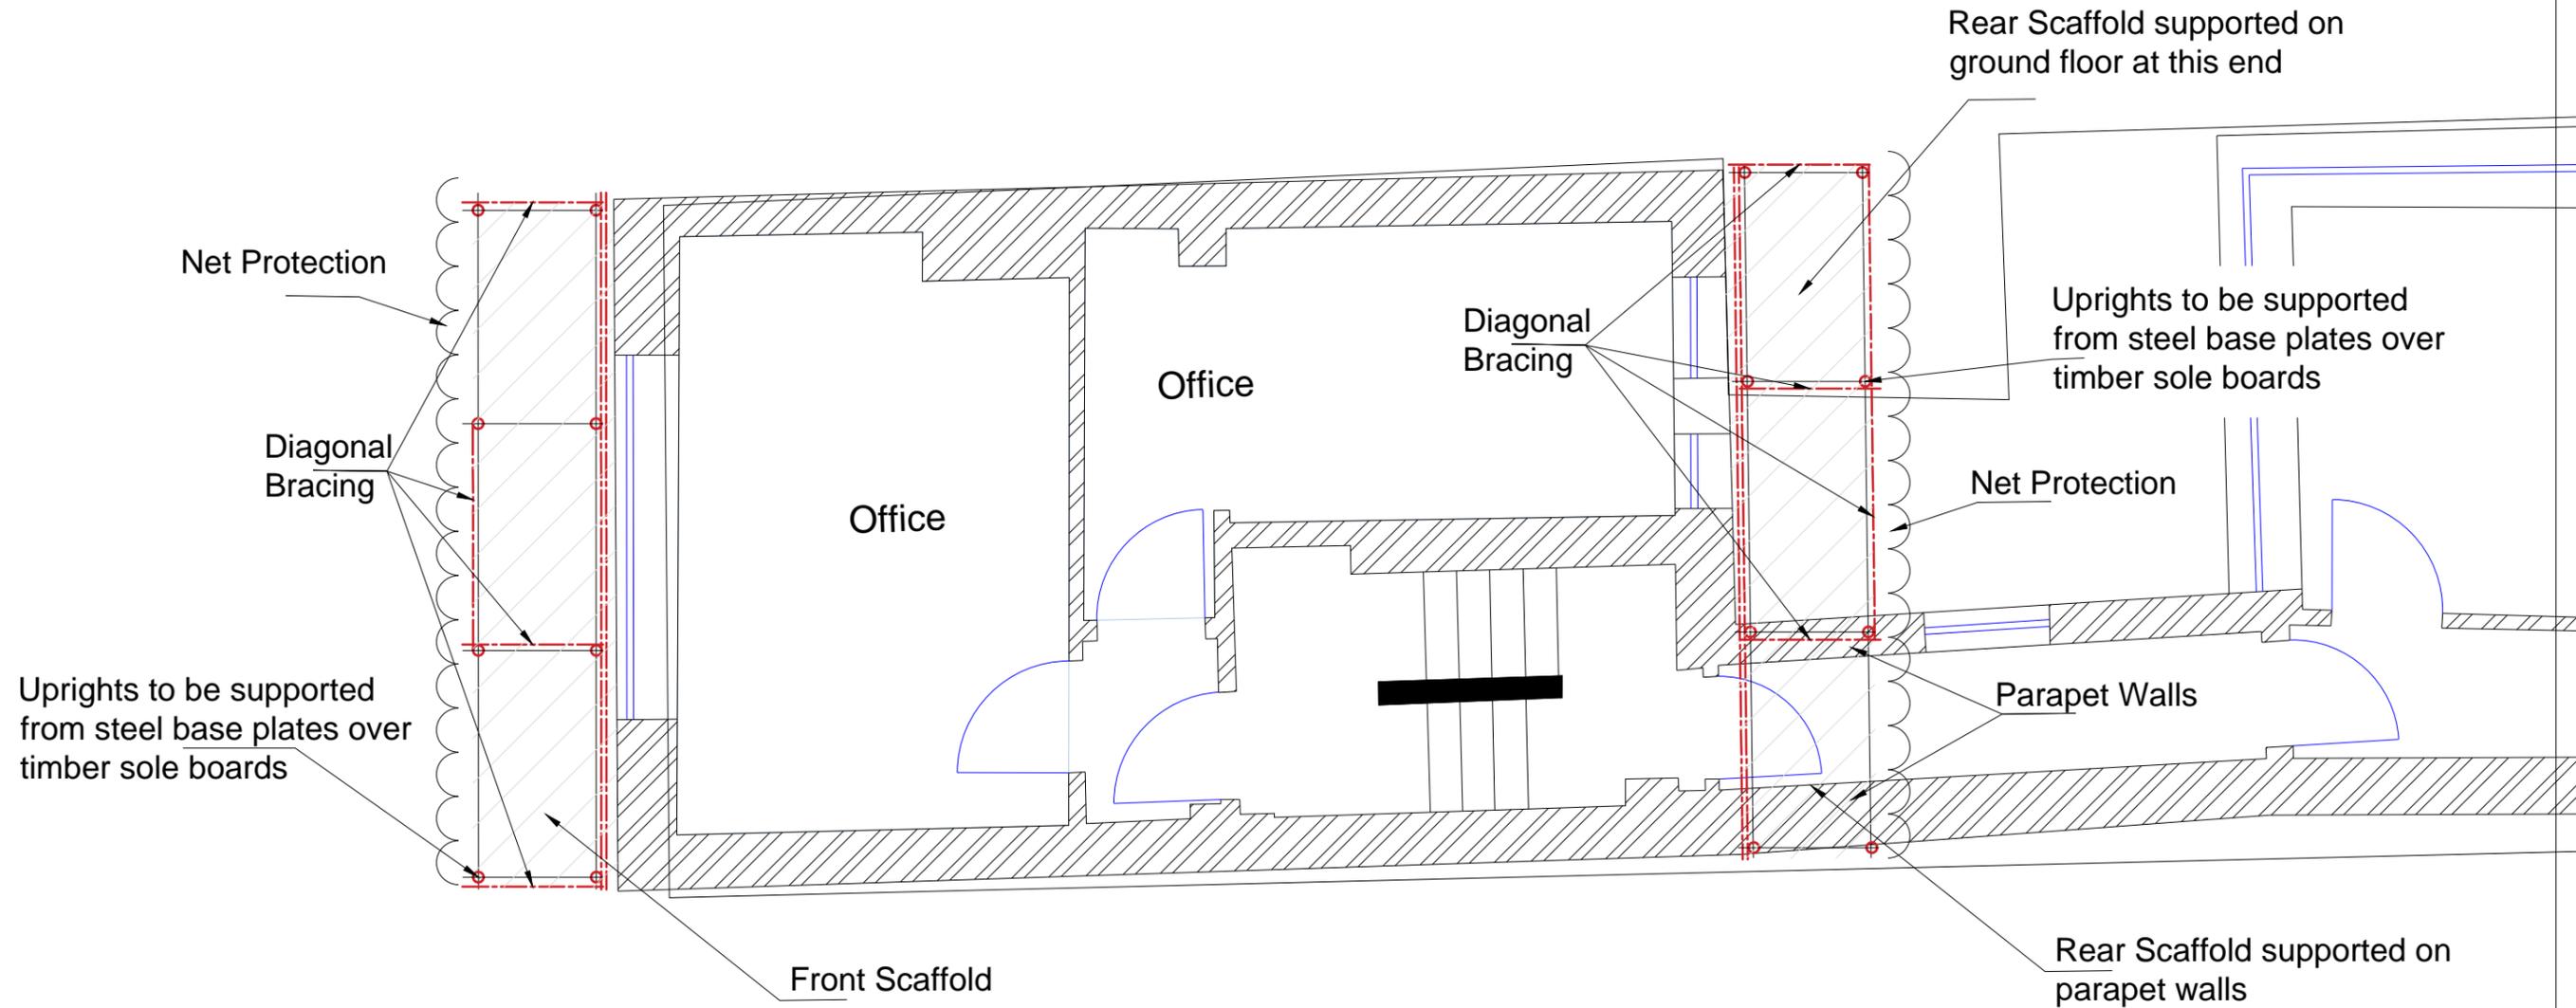

ALL COUPLERS TO BE TYPE
EN 74 CLASS A COUPLER
WITH MIN 6.1 SLIP CAPACITY

Floor Plan

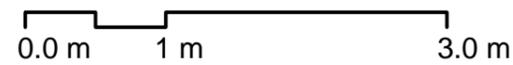


LOAD CONSIDERATION:
Imposed load not to exceed 1 No working level
rated at 1.5 kN/m² and 1No. level at 0.75 kN/m²
between uprights with 0.75 kN/m² on the inside
boards.

<p>Information</p> <p>General Notes</p> <p>DO NOT SCALE FROM THIS DRAWING. ALL DIMENSIONS TO BE VERIFIED ON SITE BY CONTRACTOR PRIOR TO COMMENCEMENT OF ANY SHOP DRAWINGS AND ANY WORK ON SITE. REPORT ALL DISCREPANCIES TO THE ARCHITECT/ENGINEER IMMEDIATELY. THIS DRAWING IS TO BE READ IN CONJUNCTION WITH ALL RELATED ARCHITECT/ ENGINEERS DRAWINGS / DETAILS AND ALL OTHER RELEVANT INFORMATION.</p>
--


<p>Notes</p>

<p>Client</p> <p>-</p>
<p>Project</p> <p>25 Noel Street, 41 Berwick Street Soho, London</p>
<p>Drawing Title</p> <p>Scaffold- Floor Plan- Berwick Street</p>
<p>Scale</p> <p>1: 50@A3</p>
<p>Date</p> <p>Febr. 2018</p>

 <p>LIM ENGINEERING LTD consulting engineers</p>	
<p>15 Kinloch Drive, London, Nw9 7LL - Tel: 020 8205 1427 Fax: 020 8205 1427</p>	
<p>Job No.</p> <p>1145</p>	<p>Drawing No.</p> <p>SF05</p>

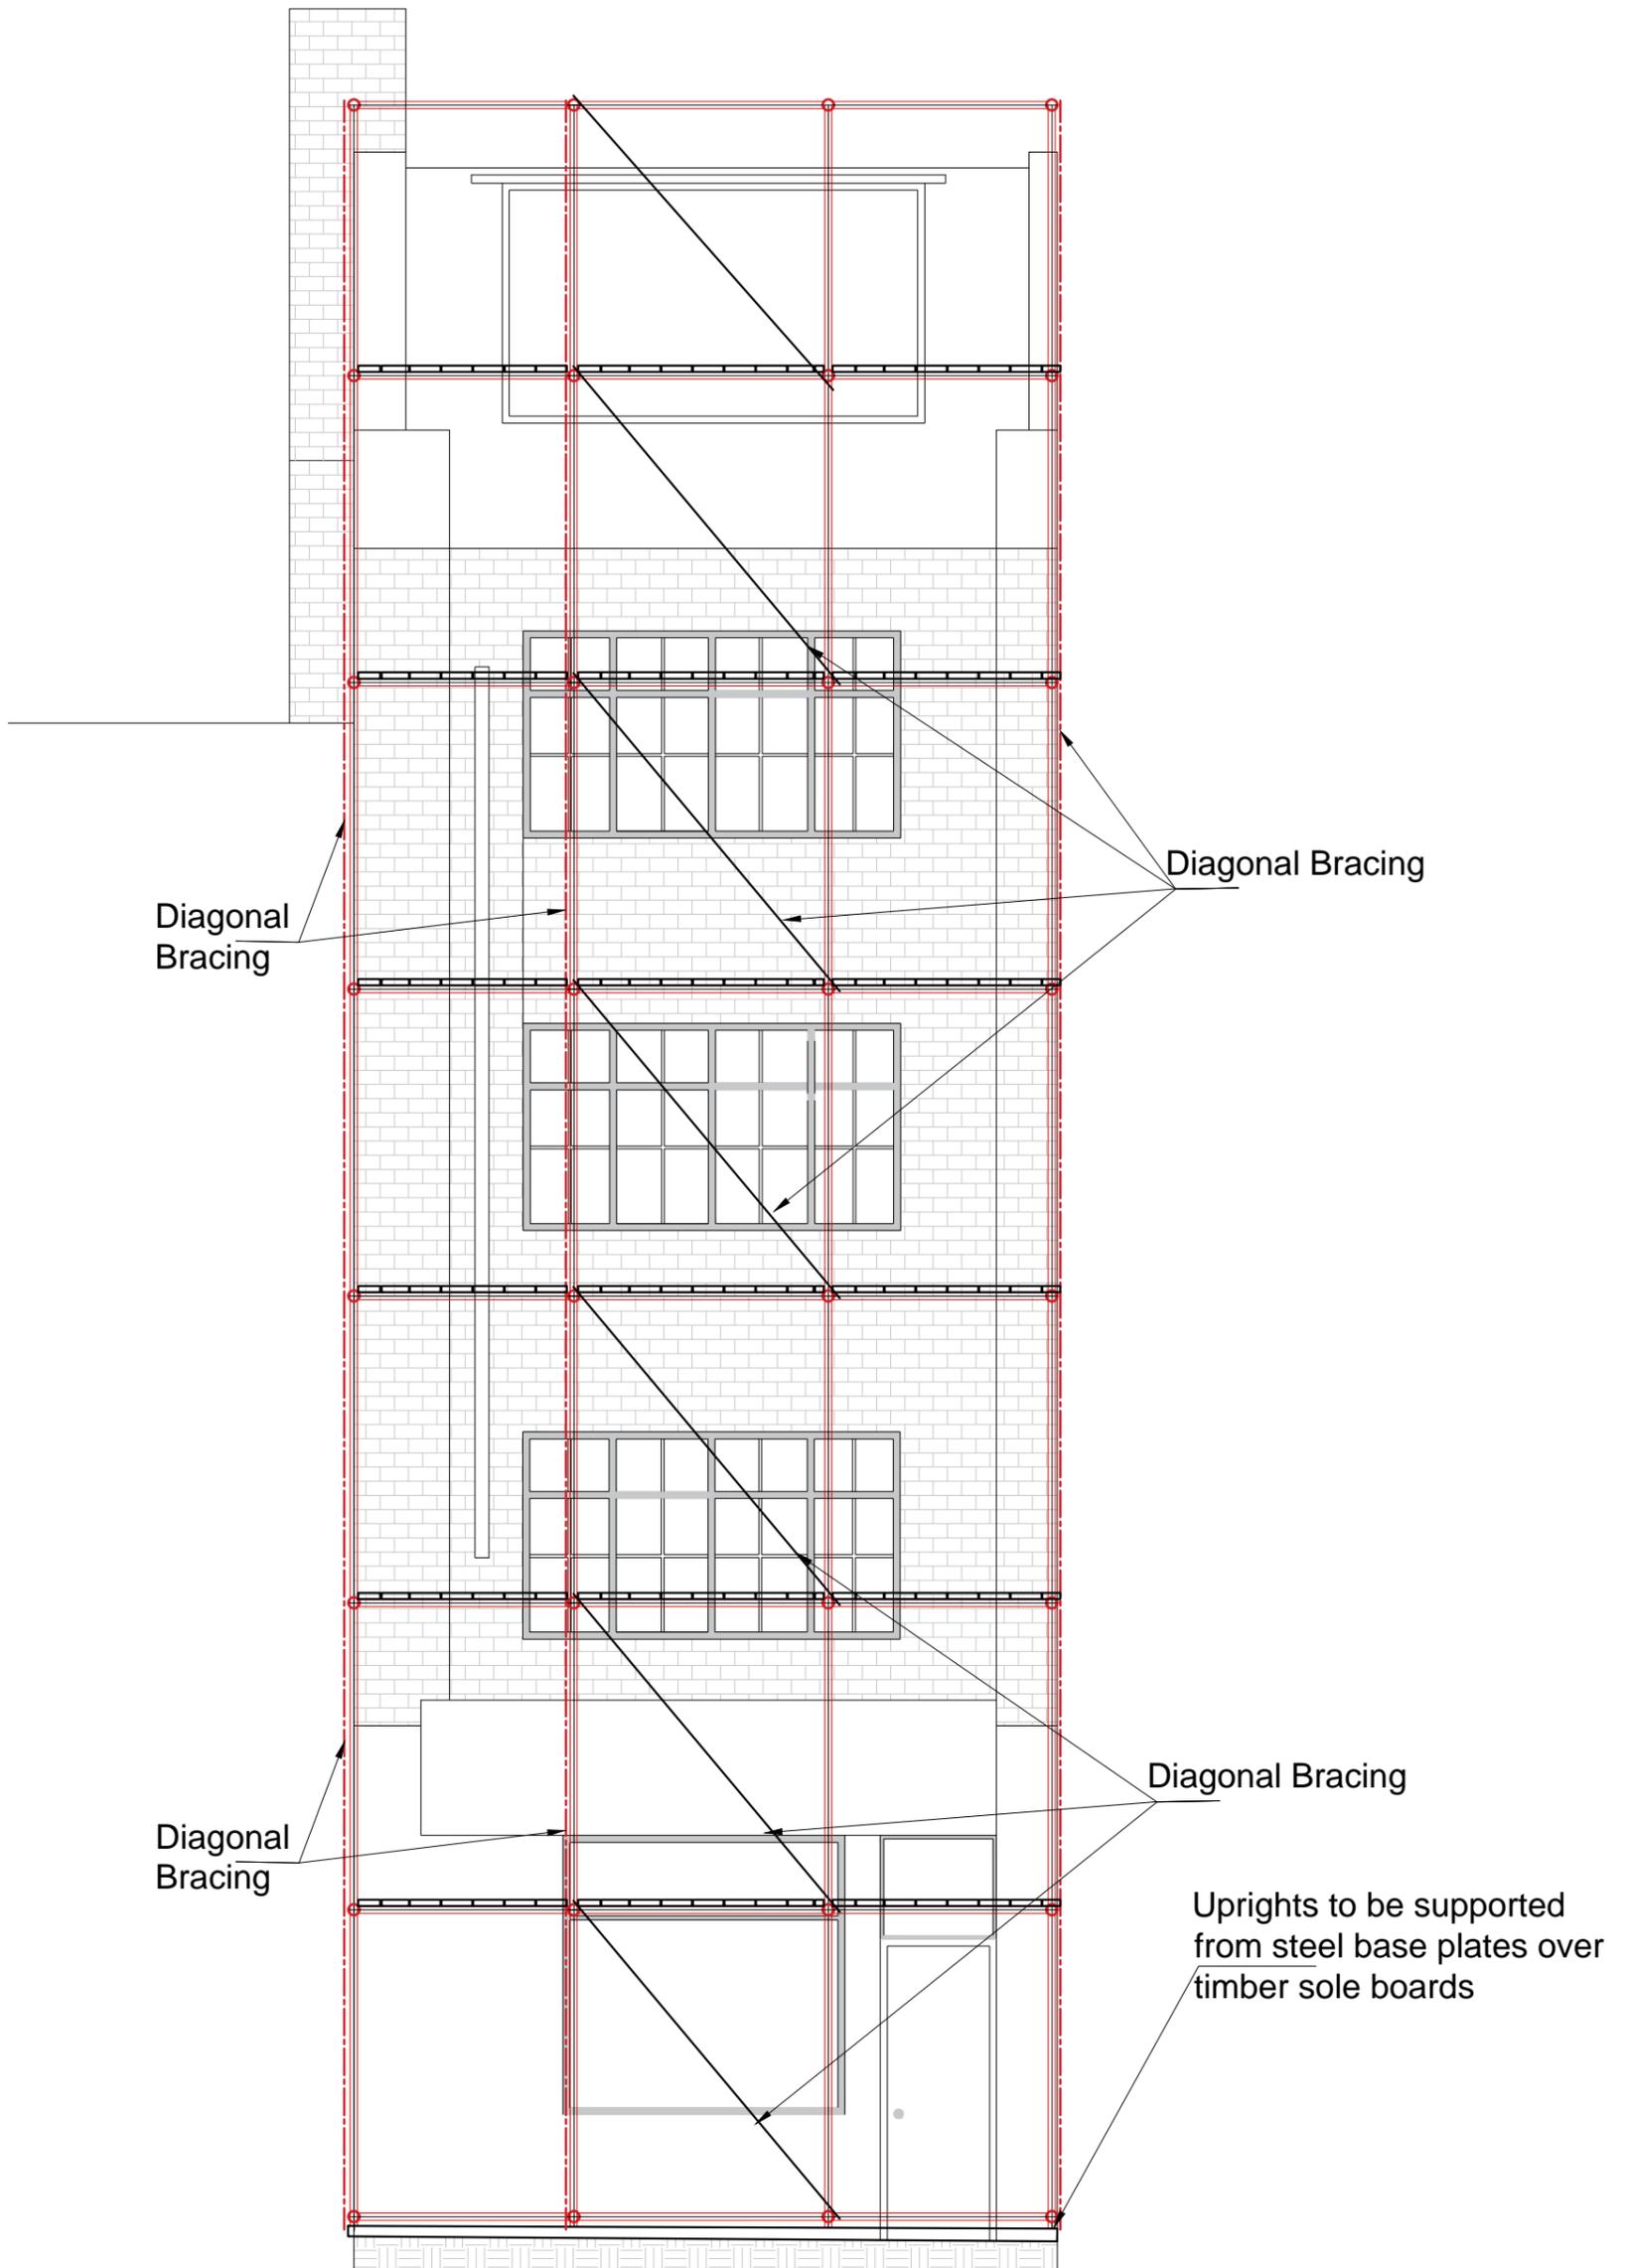

Front Scaffold-Berwick Street

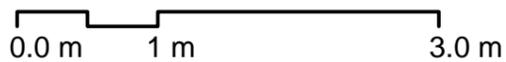

Information

General Notes

DO NOT SCALE FROM THIS DRAWING.
 ALL DIMENSIONS TO BE VERIFIED ON SITE BY CONTRACTOR PRIOR TO COMMENCEMENT OF ANY SHOP DRAWINGS AND ANY WORK ON SITE. REPORT ALL DISCREPANCIES TO THE ARCHITECT/ENGINEER IMMEDIATELY. THIS DRAWING IS TO BE READ IN CONJUNCTION WITH ALL RELATED ARCHITECT/ENGINEERS DRAWINGS / DETAILS AND ALL OTHER RELEVANT INFORMATION.

Notes

Client

-
-

Project

25 Noel Street
 41 Berwick Str. London

Drawing Title

Front Scaffold -Noel Street

Scale **Date**

1:50@A3 Feb. 2018




LIM ENGINEERING LTD
 consulting engineers

15 Kinloch Drive, London NW9 7LL - Tel: 0208 205 1427
 Fax: 0208 205 1427

Job No. **Drawing No.**

1145 SF06

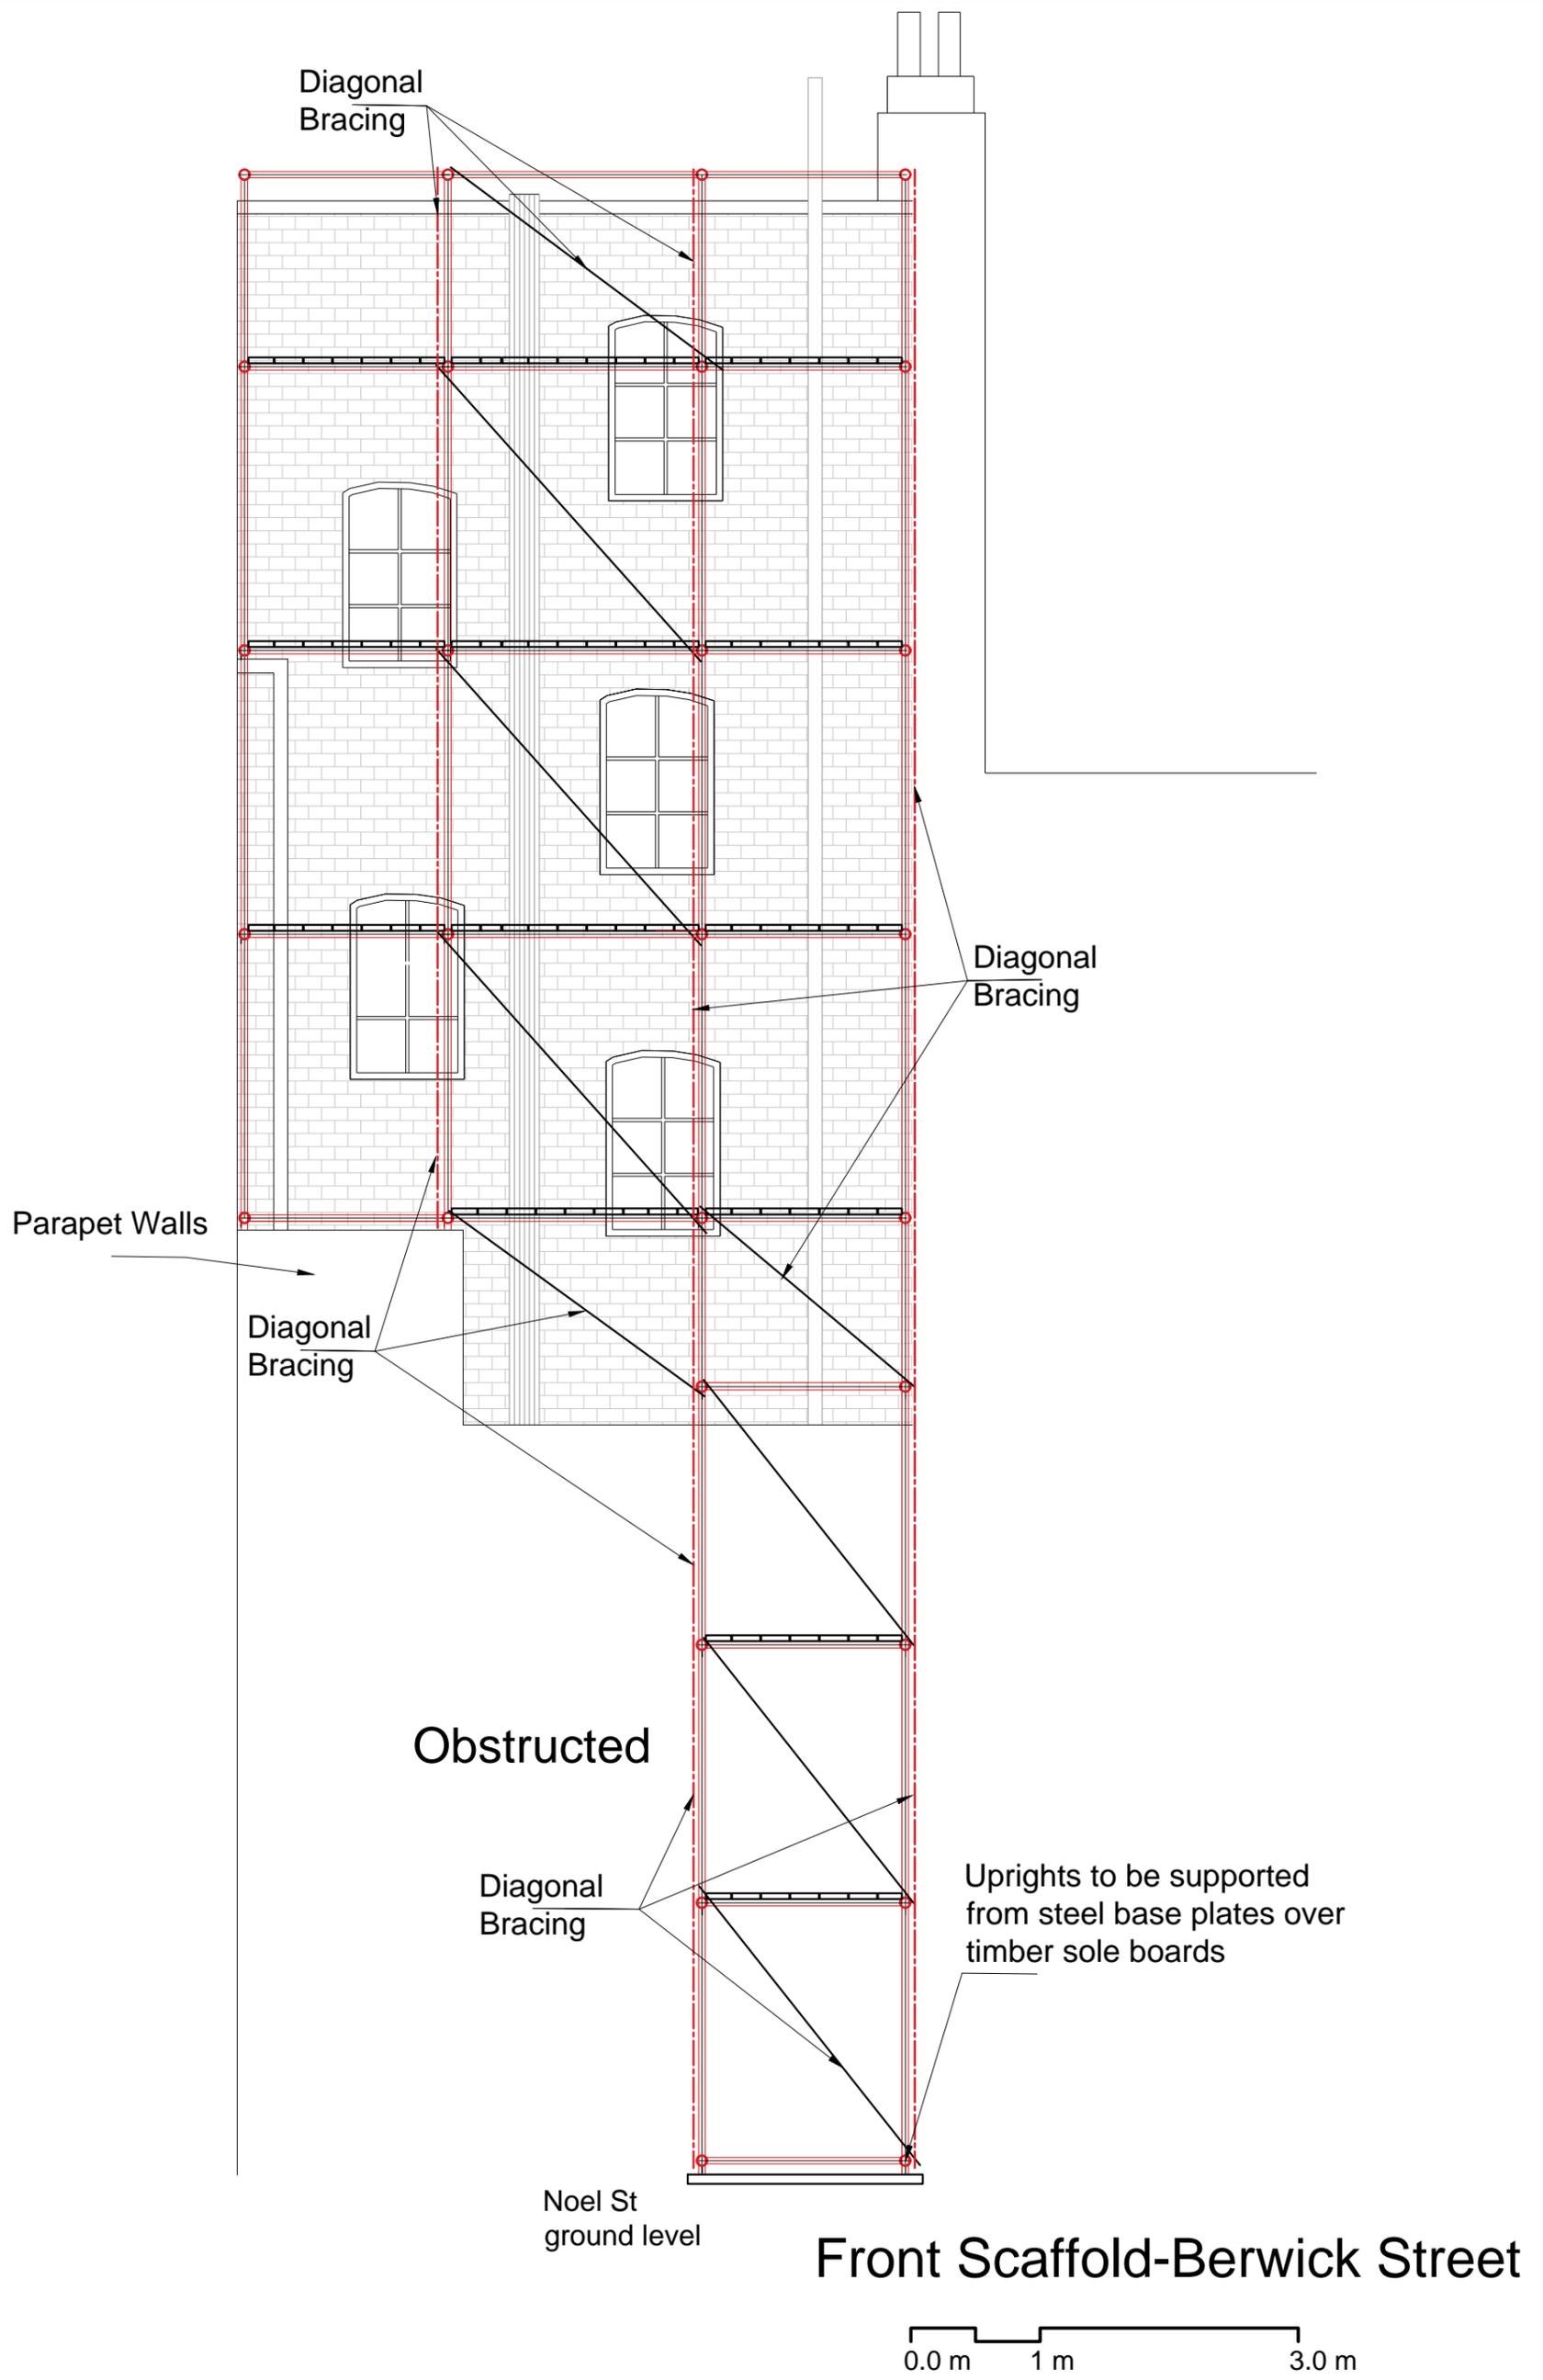

Information

General Notes

DO NOT SCALE FROM THIS DRAWING. ALL DIMENSIONS TO BE VERIFIED ON SITE BY CONTRACTOR PRIOR TO COMMENCEMENT OF ANY SHOP DRAWINGS AND ANY WORK ON SITE. REPORT ALL DISCREPANCIES TO THE ARCHITECT/ENGINEER IMMEDIATELY. THIS DRAWING IS TO BE READ IN CONJUNCTION WITH ALL RELATED ARCHITECT/ENGINEERS DRAWINGS / DETAILS AND ALL OTHER RELEVANT INFORMATION.

Notes

Client

-

-

Project

25 Noel Street
41 Berwick Str. London

Drawing Title

Front Scaffold -Noel Street

Scale

1:50@A3

Date

Feb. 2018

Client

-

-

Project

25 Noel Street
41 Berwick Str. London

Drawing Title

Front Scaffold -Noel Street

Scale

1:50@A3

Date

Feb. 2018

Job No.

1145

Drawing No.

SF07

LIM ENGINEERING LTD
consulting engineers

15 Kinloch Drive, London NW9 7LL - Tel: 0208 205 1427
Fax: 0208 205 1427