

**Basement Plan**  
0m 1 2 3 4

Issued For

Notes

**Information**

General Notes  
DO NOT SCALE FROM THIS DRAWING.  
ALL DIMENSIONS TO BE VERIFIED ON SITE BY CONTRACTOR PRIOR TO COMMENCEMENT OF ANY SHOP DRAWINGS AND ANY WORK ON SITE.  
REPORT ALL DISCREPANCIES TO THE ARCHITECT/ENGINEER IMMEDIATELY.  
THIS DRAWING IS TO BE READ IN CONJUNCTION WITH ALL RELATED ARCHITECT/ ENGINEERS DRAWINGS / DETAILS AND ALL OTHER RELEVANT INFORMATION.

Client

-

Project

65 Madrid Road  
SW13 9PQ

Drawing Title

TW-Basemet Plan

Scale

1:50@A3

Date

Oct. 2017



**LIM ENGINEERING LTD**  
consulting engineers


15 Kinloch Drive, London, Nw9 7LL - Tel: 020 8205 1427  
Fax: 020 8205 1427

Job No.

1097

Drawing No.


TW-01

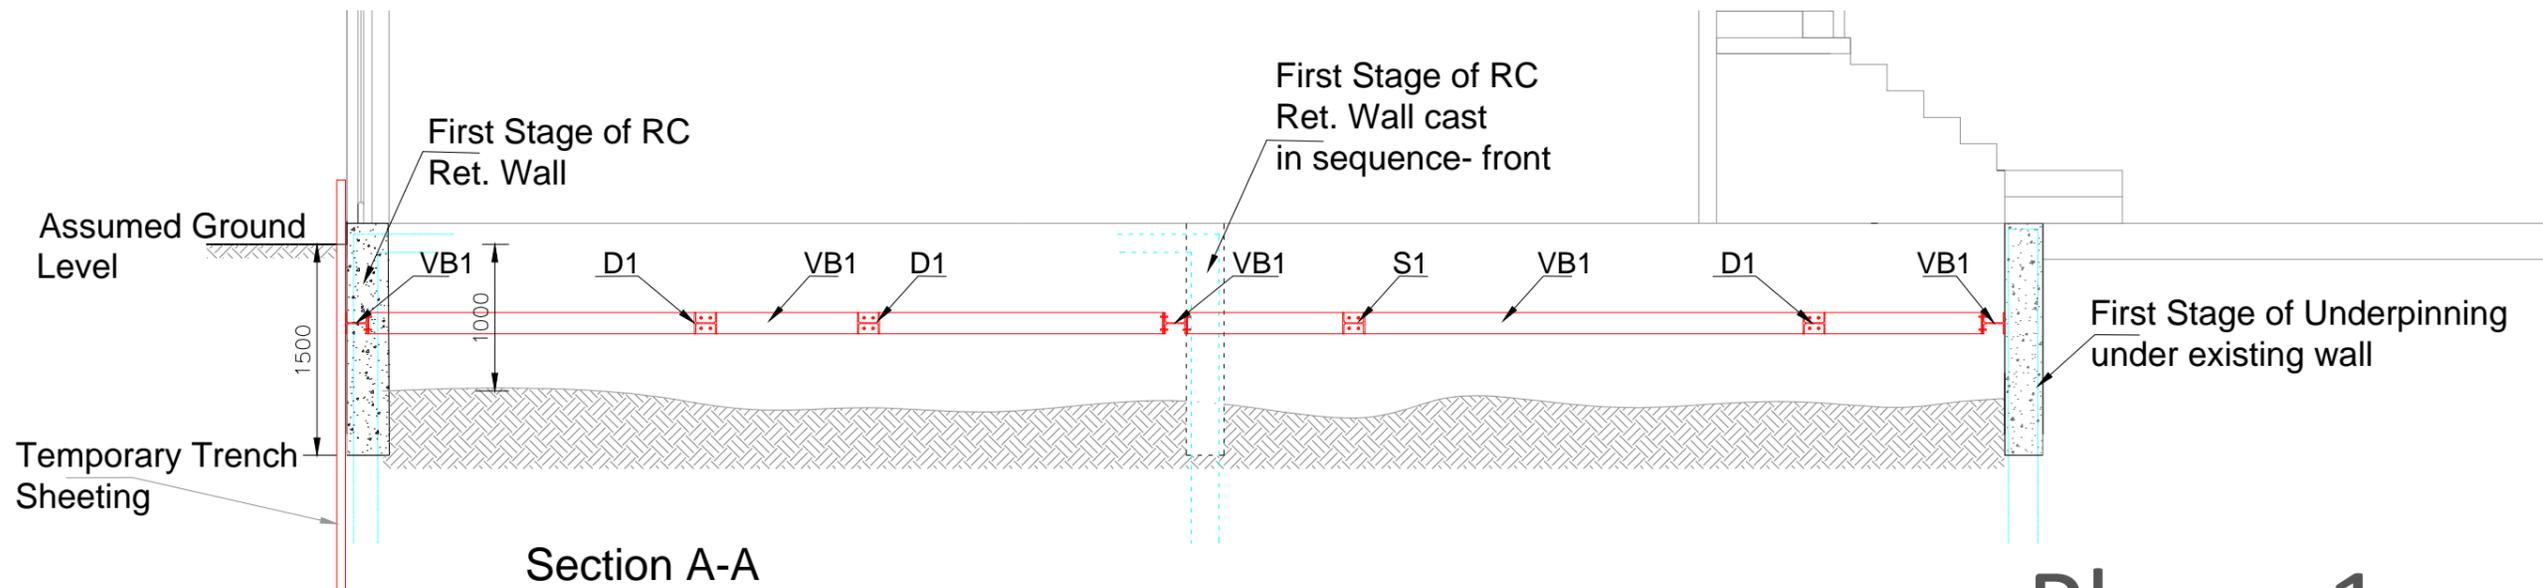


Section A-A

# Phase 1

- SEQUENCE OF WORK-PHASE 1:**
1. Install temporary trench sheeting
  2. Construct the stages of underpinnings and RC Wall cast in sequence
  3. Construct first stage of RC wall
  4. Remove ground for 1.0 m below ground level
  5. Install first ring of wailing beams and props

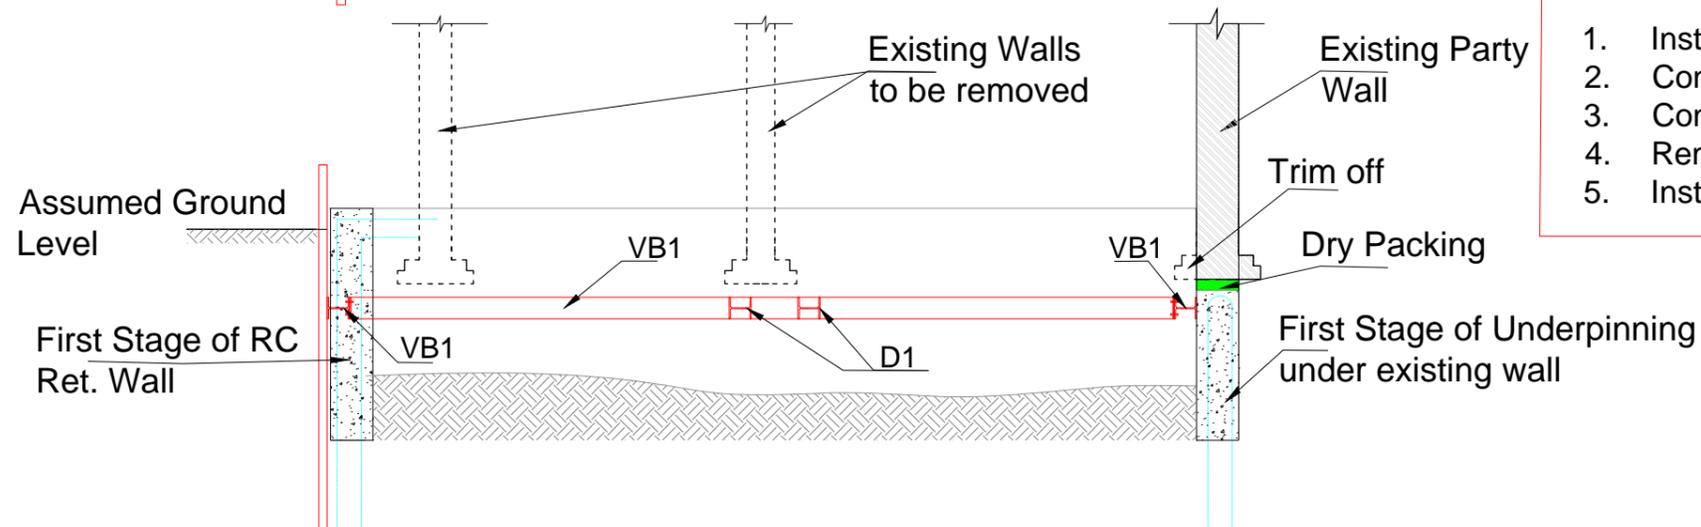

Section B-B

 

**Information**  
General Notes  
DO NOT SCALE FROM THIS DRAWING.  
ALL DIMENSIONS TO BE VERIFIED ON SITE BY CONTRACTOR PRIOR TO COMMENCEMENT OF ANY SHOP DRAWINGS AND ANY WORK ON SITE.  
REPORT ALL DISCREPANCIES TO THE ARCHITECT/ENGINEER IMMEDIATELY.  
THIS DRAWING IS TO BE READ IN CONJUNCTION WITH ALL RELATED ARCHITECT/ ENGINEERS DRAWINGS / DETAILS AND ALL OTHER RELEVANT INFORMATION.

Notes



Client  
-  
Project  
65 Madrid Road  
SW13 9PQ  
Drawing Title  
TW-Section A-A adn B-B-Phase 1  
Scale  
1:50@A3  
Date  
Oct 2017



**LIM ENGINEERING LTD**  
consulting engineers  
15 Kinloch Drive, London, Nw9 7LL - Tel: 020 8205 1427  
Fax: 020 8205 1427

Job No. 1097  
Drawing No. TW-02



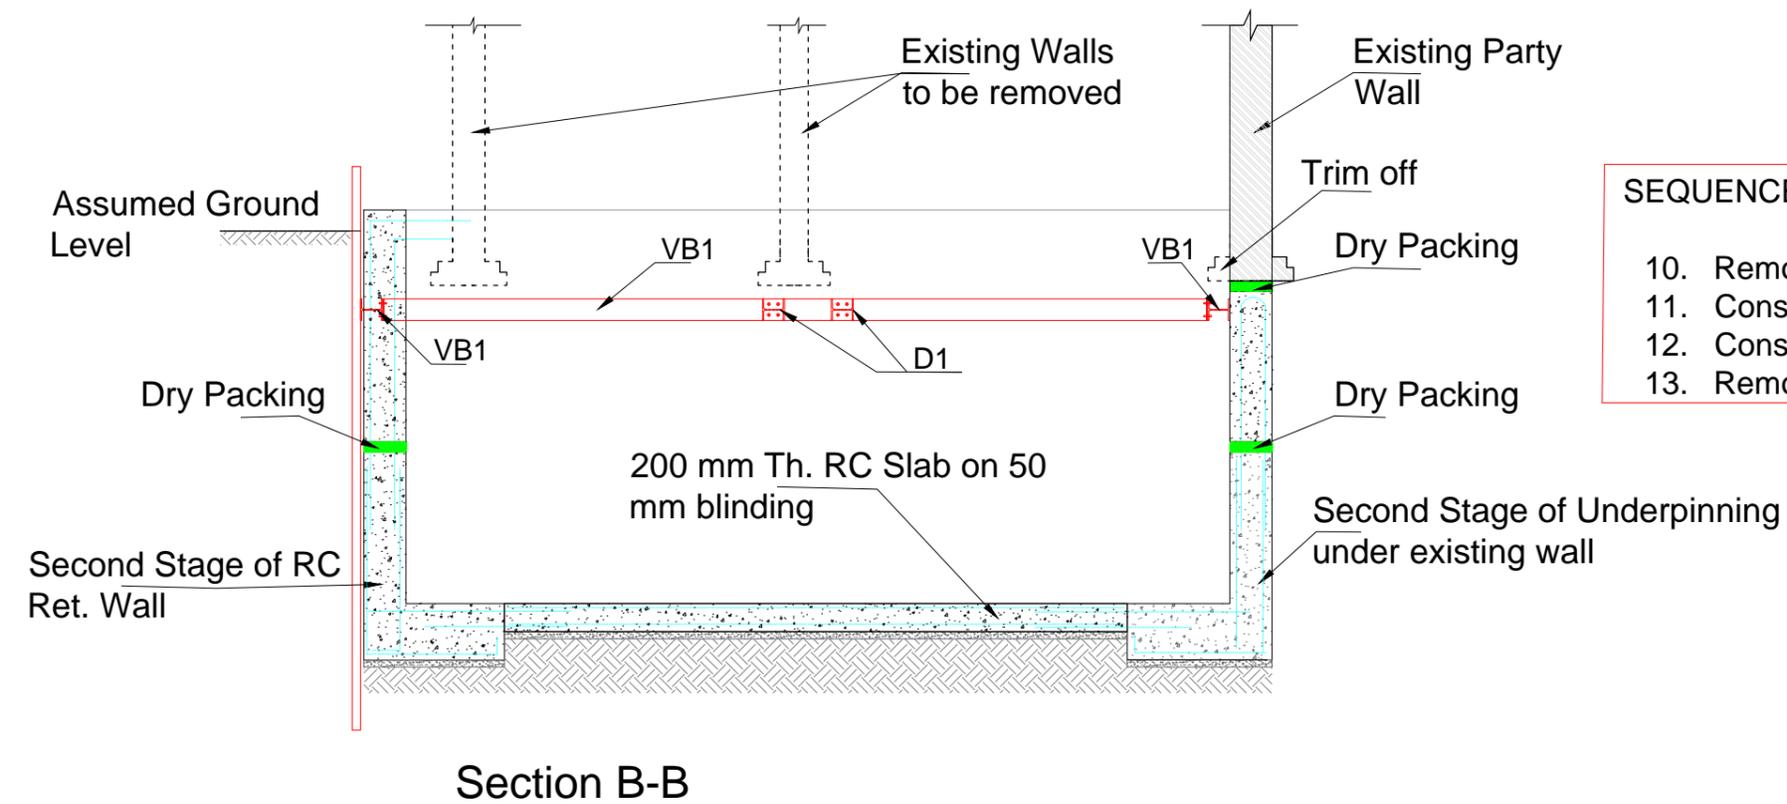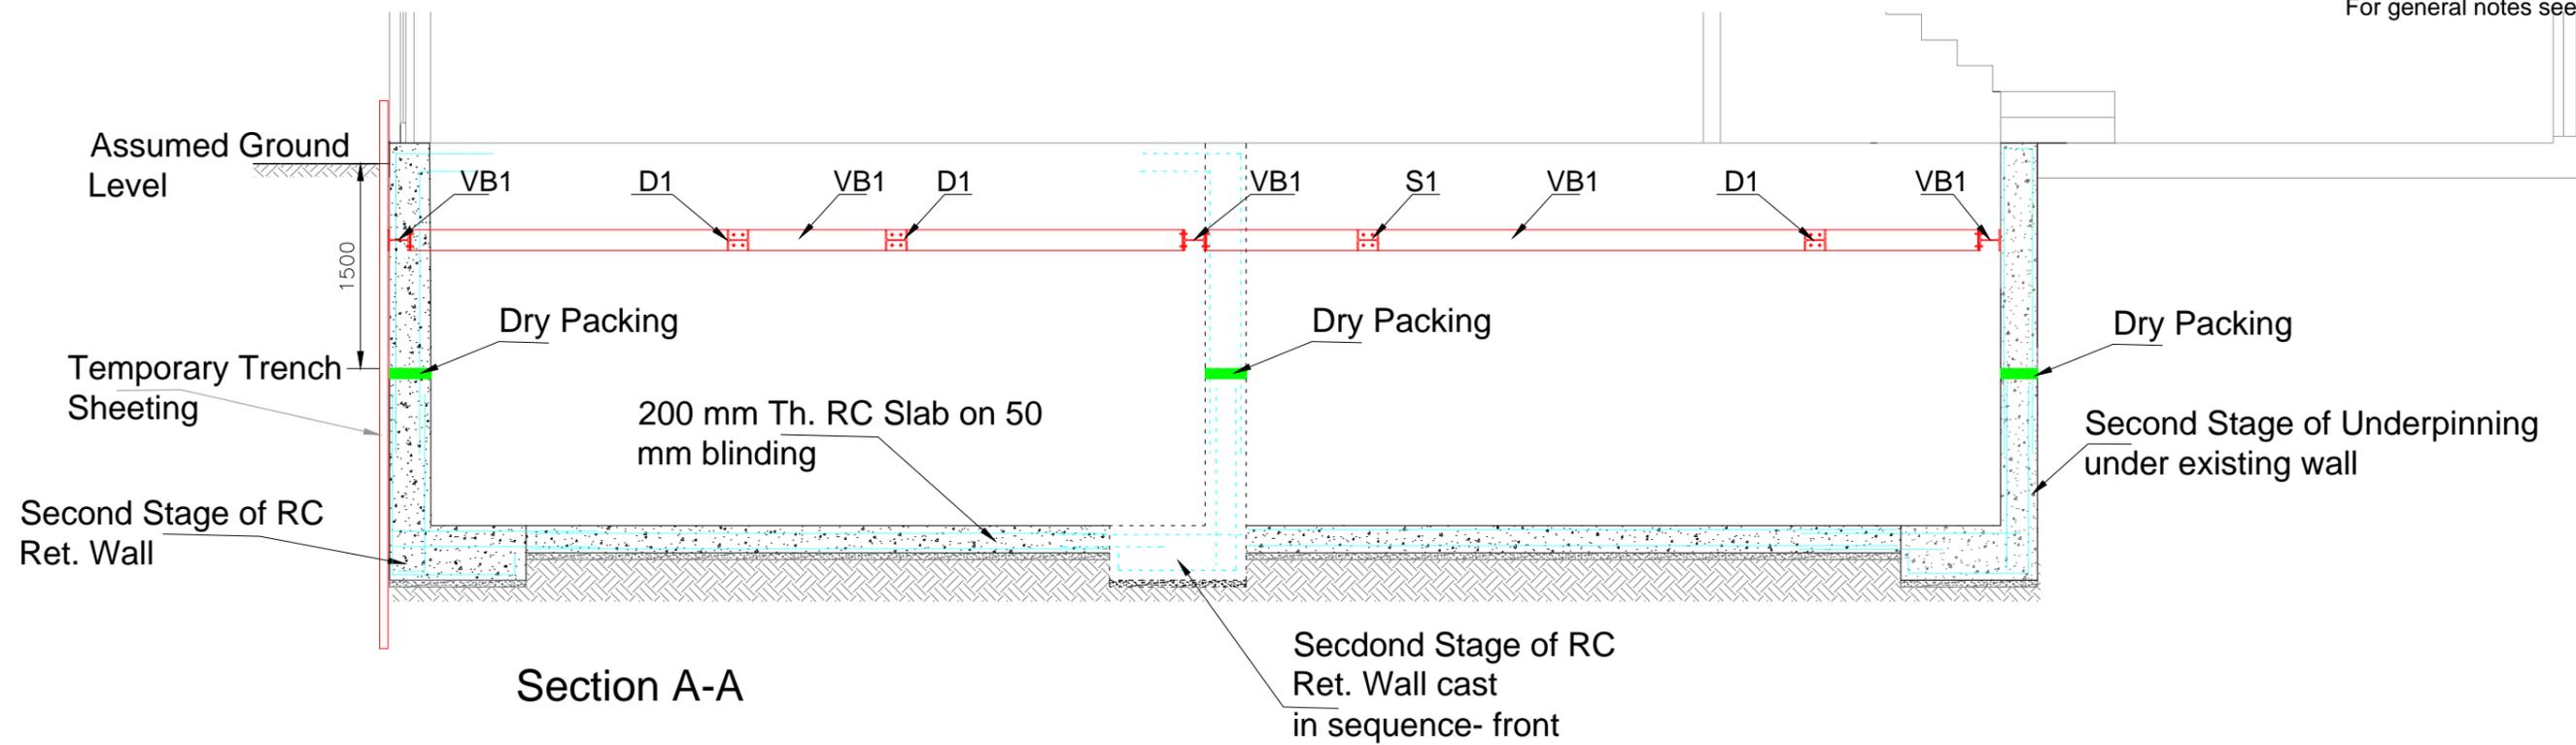

# Phase 3

- SEQUENCE OF WORK-PHASE 3:**
10. Remove ground u/s basement slab
  11. Construct RC Basement Slab
  12. Construct second stage of RC wall
  13. Remove second ring of wailing beams and props




<b>Information</b>
General Notes
DO NOT SCALE FROM THIS DRAWING. ALL DIMENSIONS TO BE VERIFIED ON SITE BY CONTRACTOR PRIOR TO COMMENCEMENT OF ANY SHOP DRAWINGS AND ANY WORK ON SITE. REPORT ALL DISCREPANCIES TO THE ARCHITECT/ENGINEER IMMEDIATELY. THIS DRAWING IS TO BE READ IN CONJUNCTION WITH ALL RELATED ARCHITECT/ ENGINEERS DRAWINGS / DETAILS AND ALL OTHER RELEVANT INFORMATION.


Issued For	Notes

Client	-	 <b>LIM ENGINEERING LTD</b> consulting engineers
Project	65 Madrid Road SW13 9PQ	
Drawing Title	TW-Section A-A adn B-B-Phase 3	
Scale	Date	Job No.
1:50@A3	Oct 2017	1097
		Drawing No.
		TW-04

Notes:  
For general notes see GN1

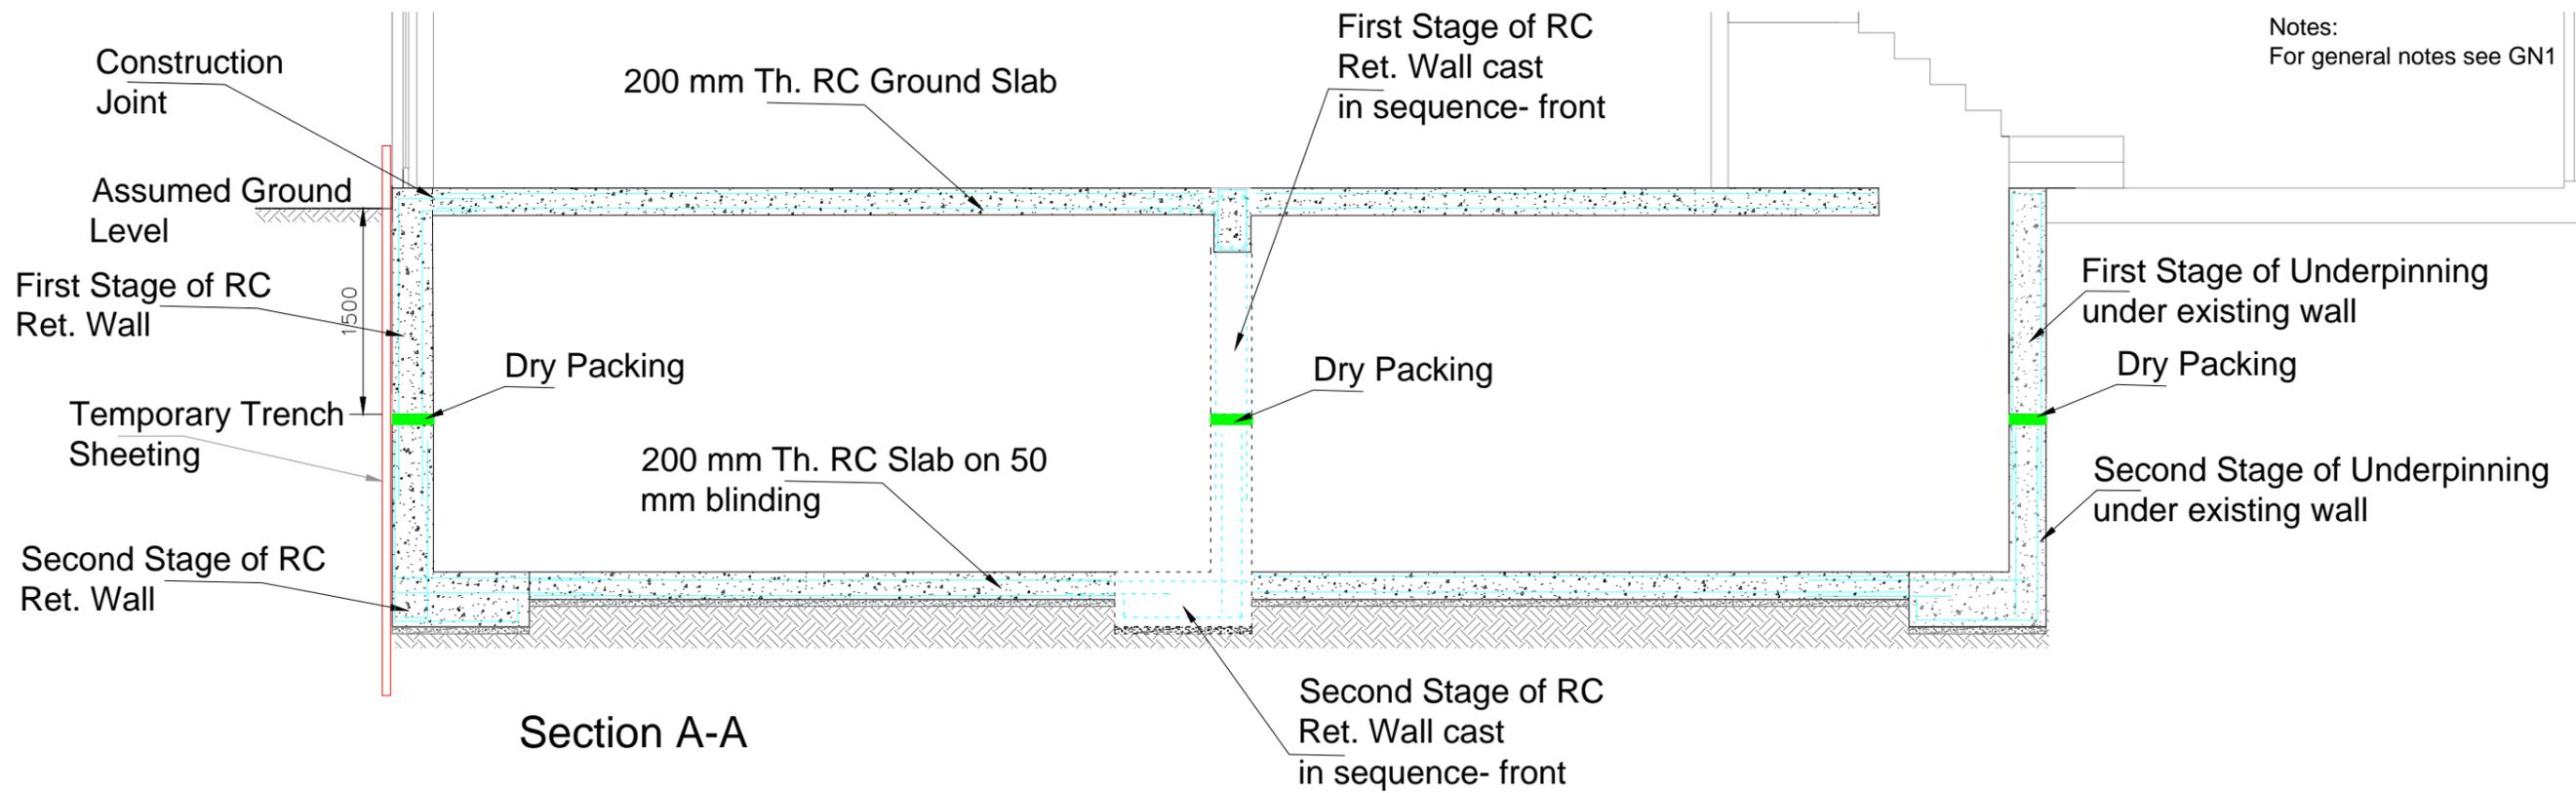

Section A-A

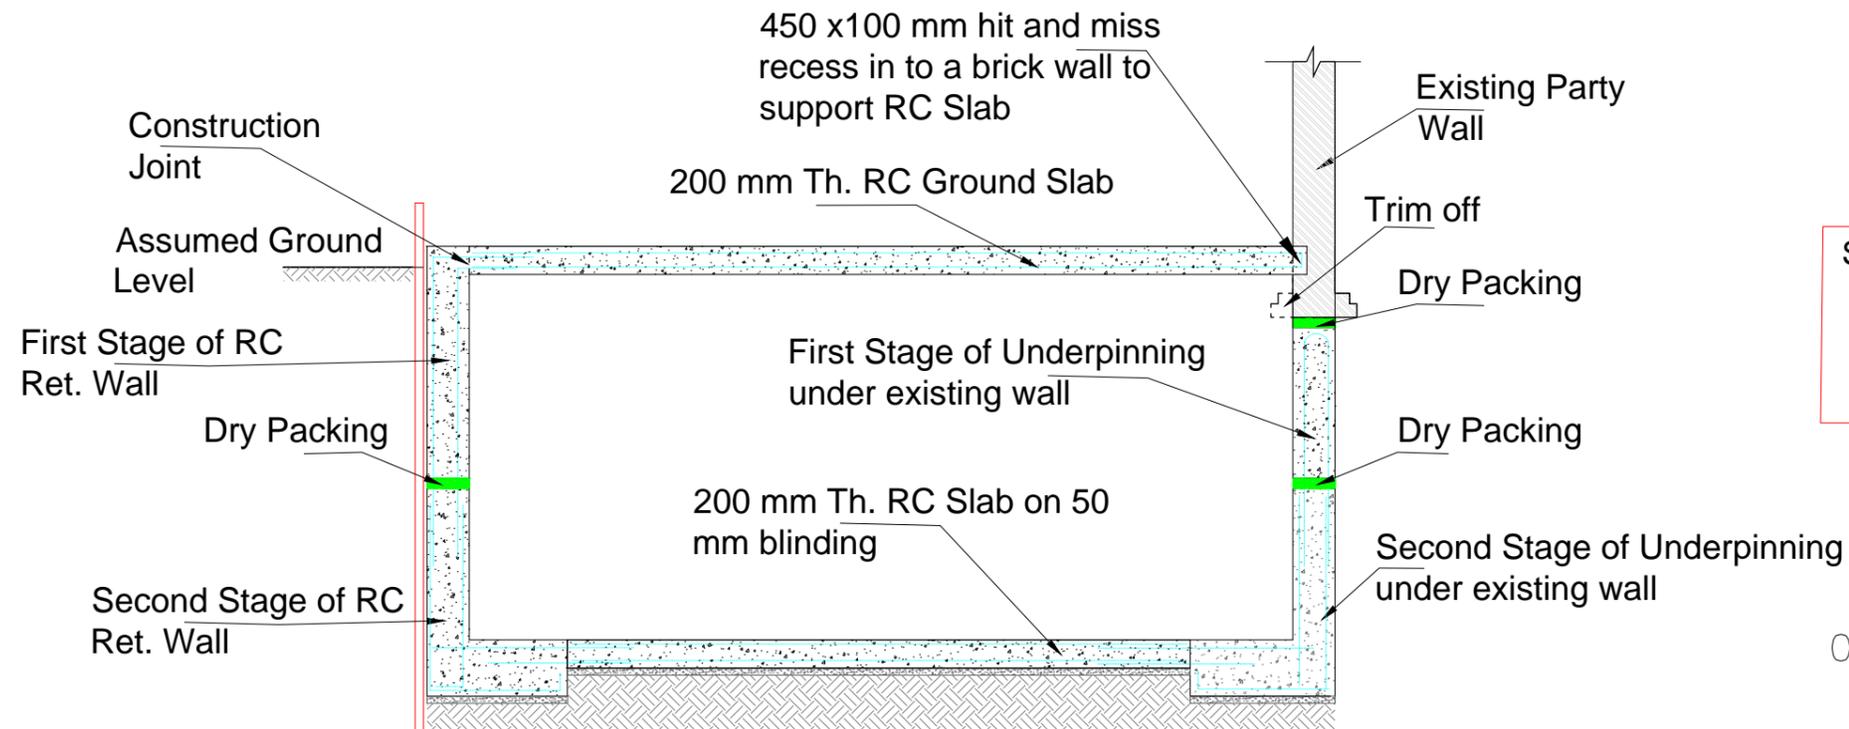

Section B-B

# Phase 4

## SEQUENCE OF WORK-PHASE 4:

14. Construct RC Ground Slab
15. Remove first ring of wailing beams and props



Information

General Notes  
DO NOT SCALE FROM THIS DRAWING.  
ALL DIMENSIONS TO BE VERIFIED ON SITE BY CONTRACTOR PRIOR TO COMMENCEMENT OF ANY SHOP DRAWINGS AND ANY WORK ON SITE.  
REPORT ALL DISCREPANCIES TO THE ARCHITECT/ENGINEER IMMEDIATELY.  
THIS DRAWING IS TO BE READ IN CONJUNCTION WITH ALL RELATED ARCHITECT/ ENGINEERS DRAWINGS / DETAILS AND ALL OTHER RELEVANT INFORMATION.

Notes

Client

-
Project
65 Madrid Road SW13 9PQ
Drawing Title
TW-Section A-A adn B-B-Phase 4
Scale
1:50@A3
Date
Oct 2017




**LIM ENGINEERING LTD**  
consulting engineers

15 Kinloch Drive, London, Nw9 7LL - Tel: 020 8205 1427  
Fax: 020 8205 1427

Job No.	Drawing No.
1097	TW-05

Notes:  
For general notes see GN1

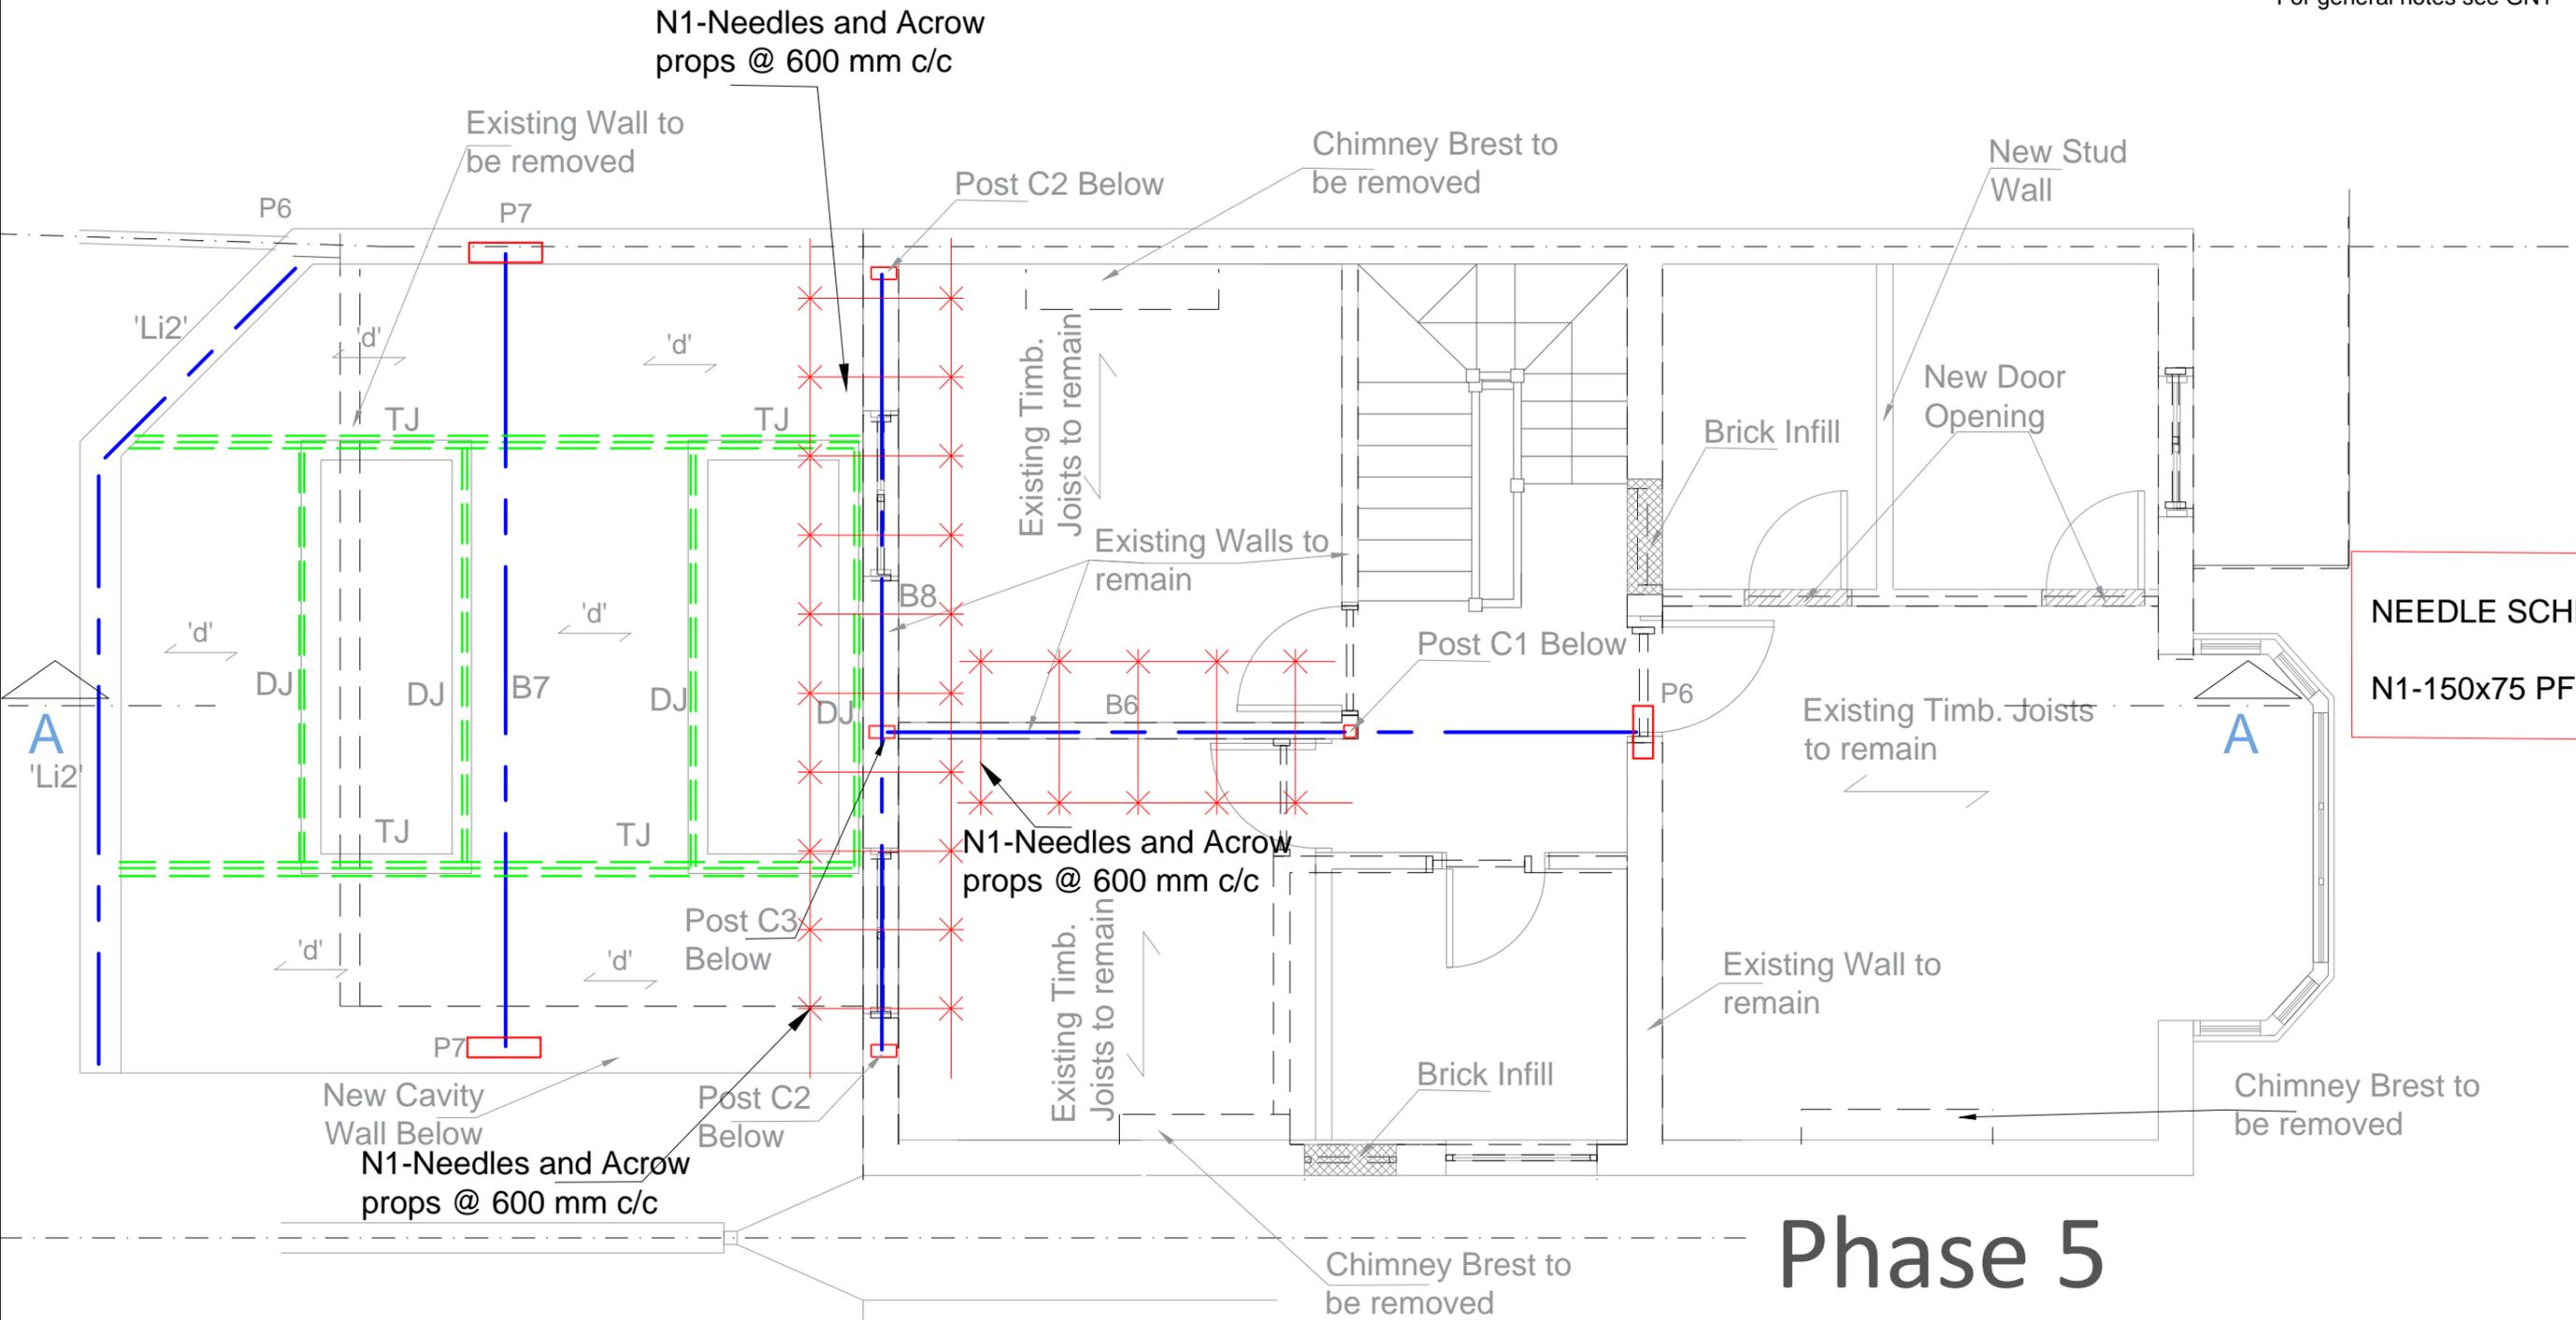

**NEEDLE SCHEDULE:**  
N1-150x75 PFC

**SEQUENCE OF WORK-PHASE 5:**

16. Install needles and props @ 600 mm c/c
17. Remove Existing Walls
18. Install required steel columns and beams

**First Floor Plan**  
0m 1 2 3 4

# Phase 5

**Information**  
General Notes  
DO NOT SCALE FROM THIS DRAWING.  
ALL DIMENSIONS TO BE VERIFIED ON SITE BY CONTRACTOR PRIOR TO COMMENCEMENT OF ANY SHOP DRAWINGS AND ANY WORK ON SITE.  
REPORT ALL DISCREPANCIES TO THE ARCHITECT/ENGINEER IMMEDIATELY.  
THIS DRAWING IS TO BE READ IN CONJUNCTION WITH ALL RELATED ARCHITECT/ ENGINEERS DRAWINGS / DETAILS AND ALL OTHER RELEVANT INFORMATION.


Notes		Client	
		-	
		Project	
		65 Madrid Road SW13 9PQ	
		Drawing Title	
		TW-First Floor-Phase 5	
		Scale	Date
		1:50@A3	Oct 2017
		Job No.	Drawing No.
		1097	TW-06



**LIM ENGINEERING LTD**  
consulting engineers

15 Kinloch Drive, London, Nw9 7LL - Tel: 020 8205 1427  
Fax: 020 8205 1427

Notes:  
For general notes see GN1

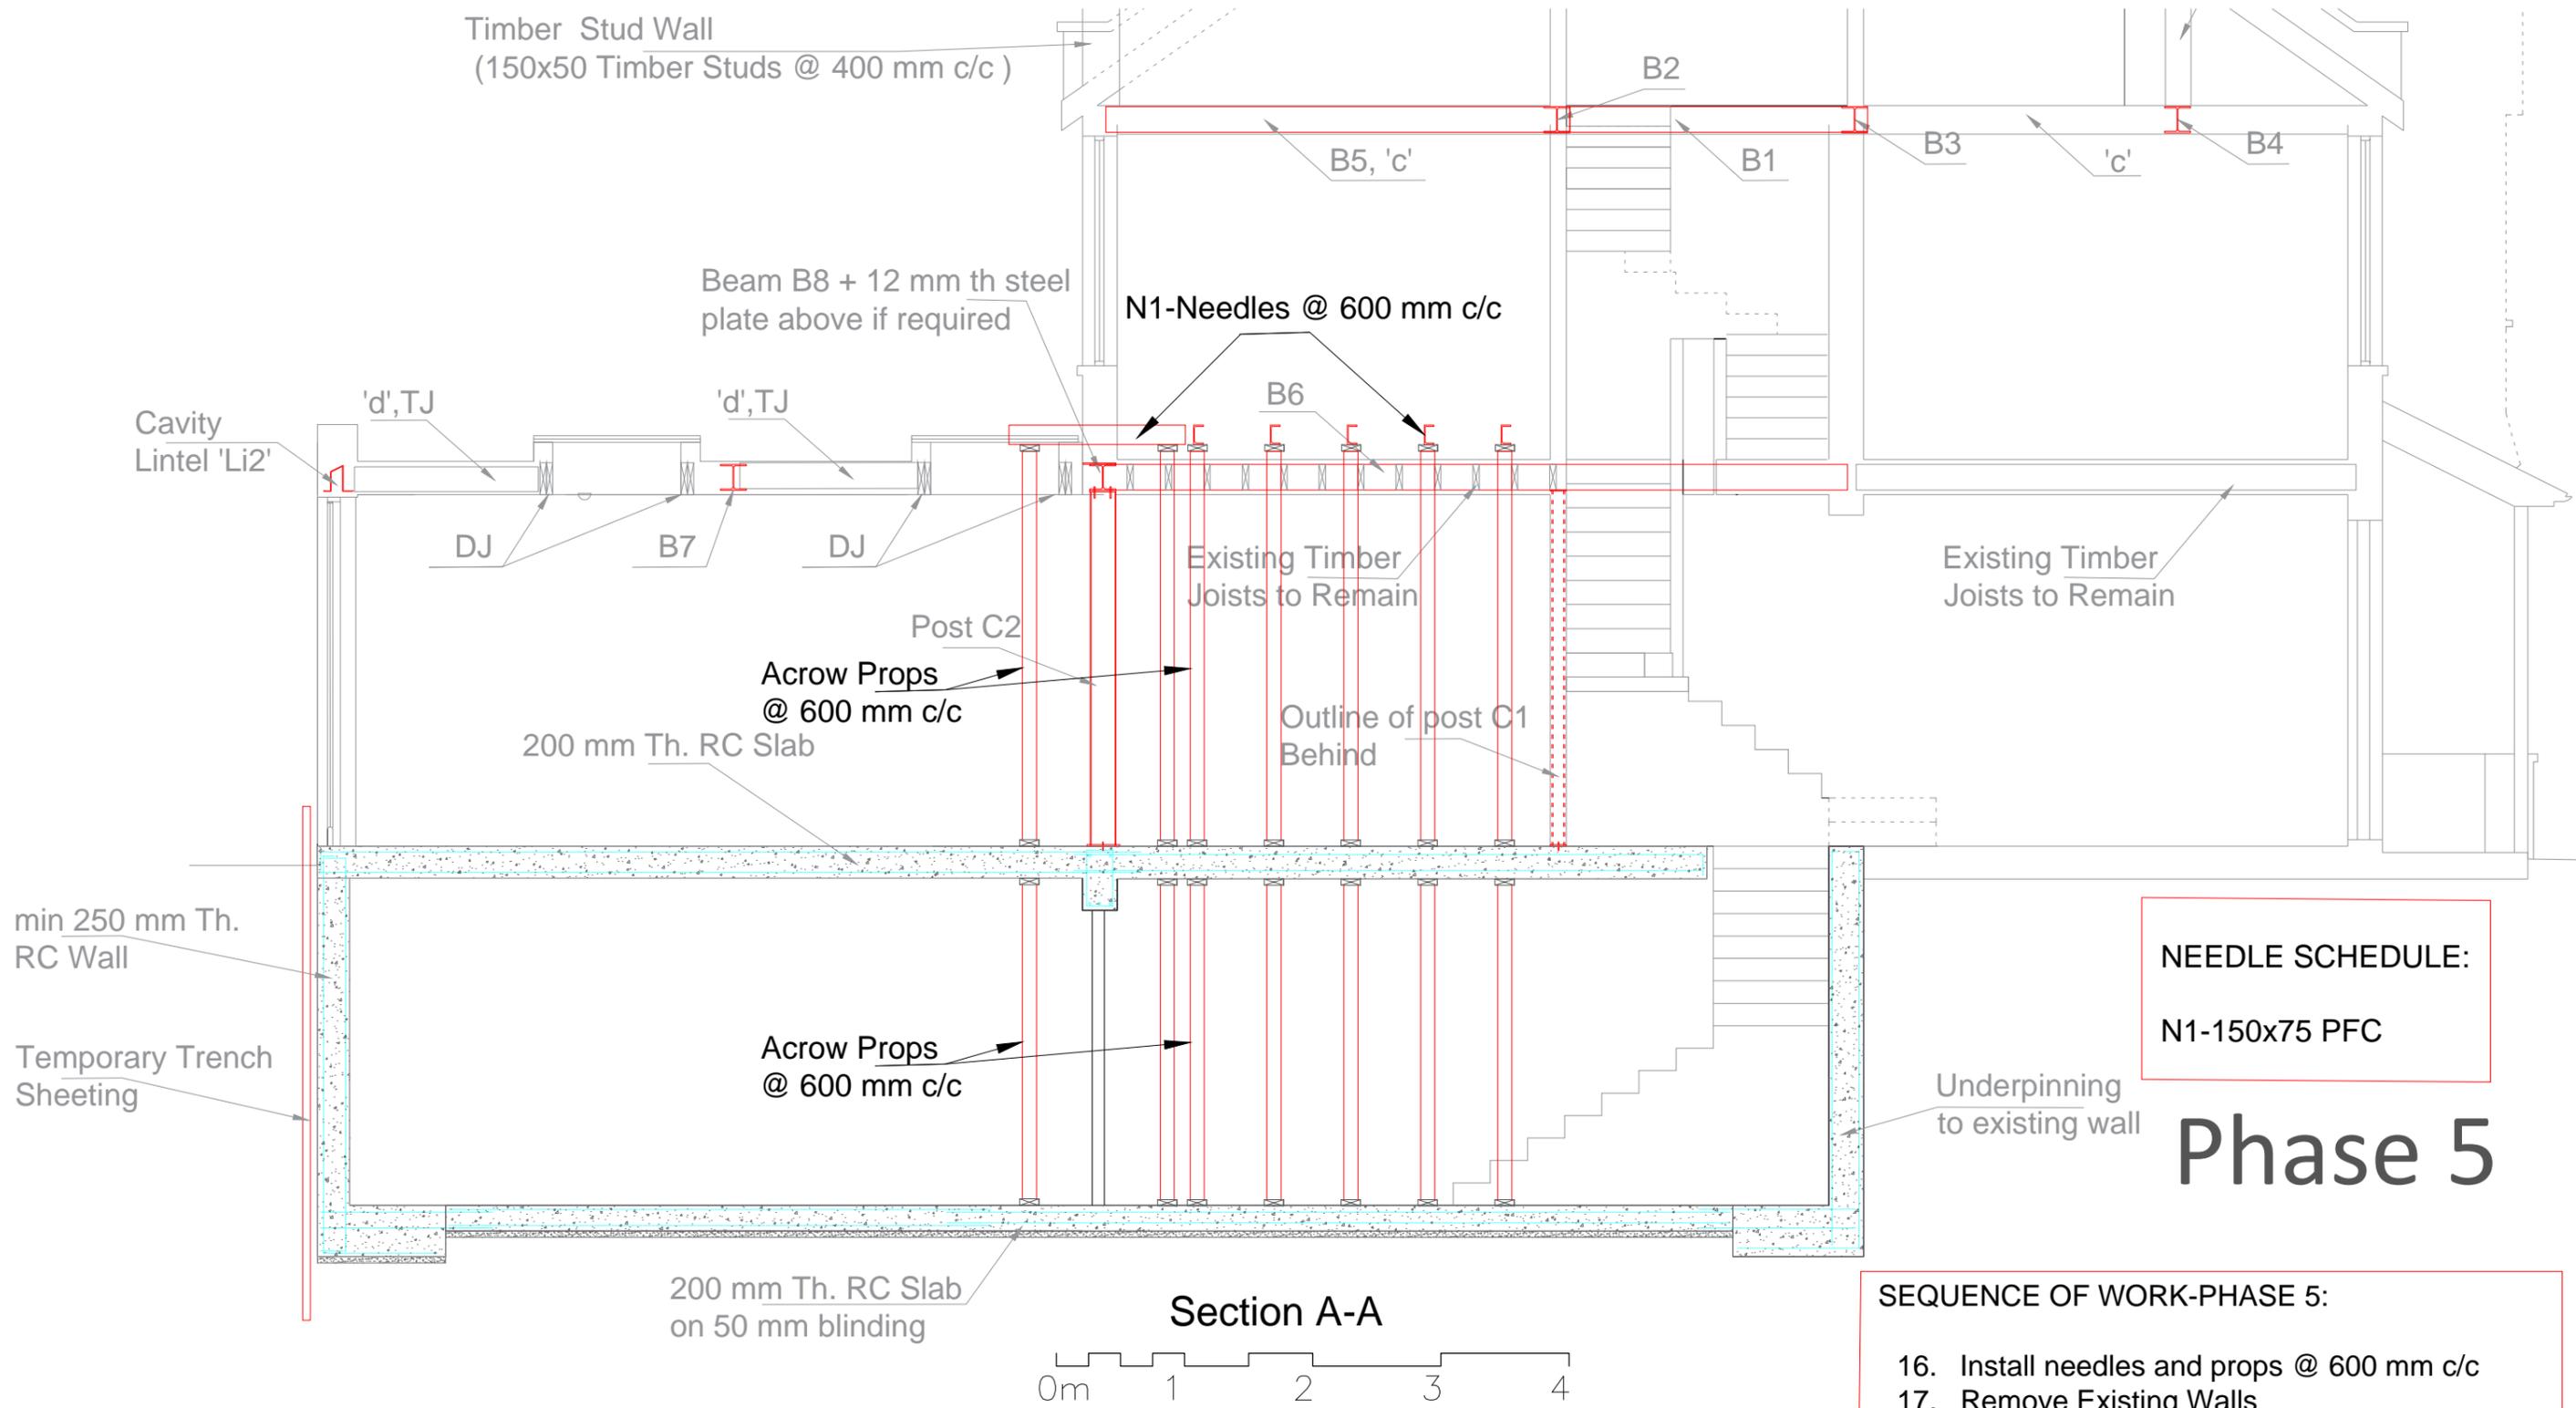

**NEEDLE SCHEDULE:**  
N1-150x75 PFC

# Phase 5

- SEQUENCE OF WORK-PHASE 5:**
- 16. Install needles and props @ 600 mm c/c
  - 17. Remove Existing Walls
  - 18. Install required steel columns and beams

**Information**  
General Notes  
DO NOT SCALE FROM THIS DRAWING.  
ALL DIMENSIONS TO BE VERIFIED ON SITE BY CONTRACTOR PRIOR TO COMMENCEMENT OF ANY SHOP DRAWINGS AND ANY WORK ON SITE. REPORT ALL DISCREPANCIES TO THE ARCHITECT/ENGINEER IMMEDIATELY. THIS DRAWING IS TO BE READ IN CONJUNCTION WITH ALL RELATED ARCHITECT/ ENGINEERS DRAWINGS / DETAILS AND ALL OTHER RELEVANT INFORMATION.

Issued For	Notes	Client	-
		Project	65 Madrid Road SW13 9PQ
		Drawing Title	TW-Section A-A-Phase 5
		Scale	1:50@A3
		Date	Oct 2017

 <b>LIM ENGINEERING LTD</b> consulting engineers	
15 Kinloch Drive, London, Nw9 7LL - Tel: 020 8205 1427 Fax: 020 8205 1427	
Job No.	Drawing No.
1097	TW-07