



Notes:  
For general notes see GN1

TO LINE UP WITH NEIGHBOURS

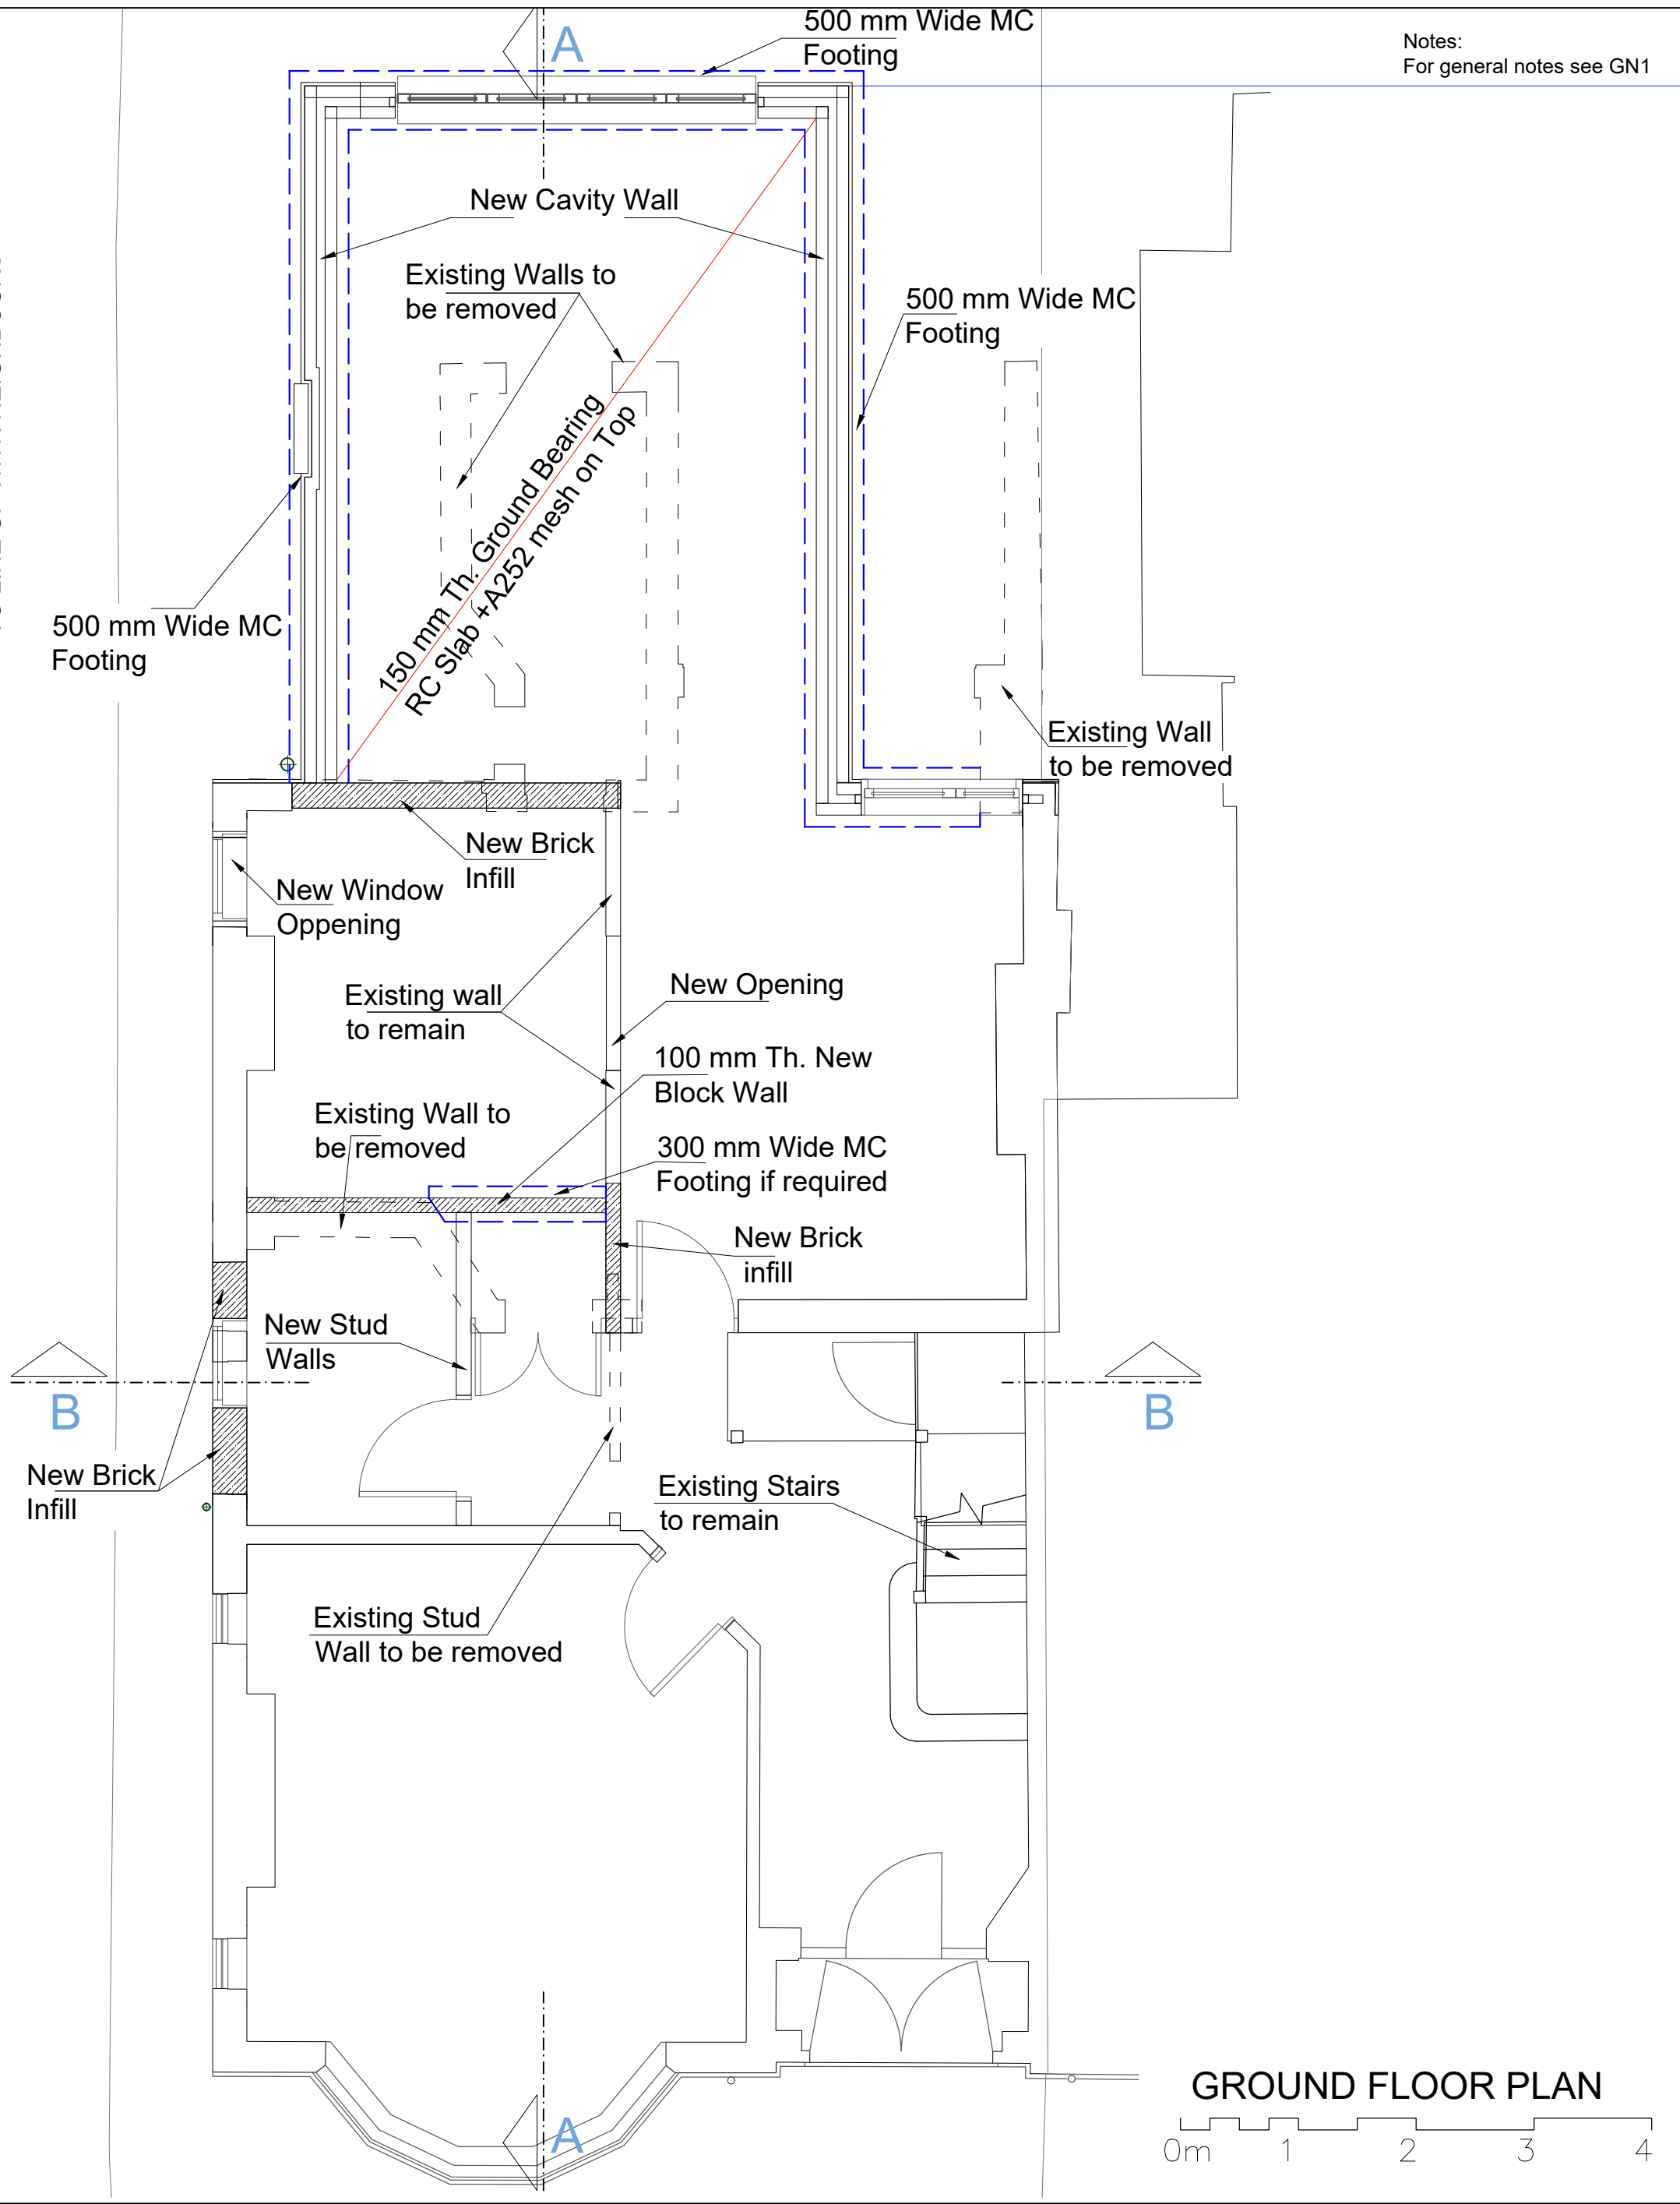


**GROUND FLOOR PLAN**

 


**Information**  
General Notes  
DO NOT SCALE FROM THIS DRAWING. ALL DIMENSIONS TO BE VERIFIED ON SITE BY CONTRACTOR PRIOR TO COMMENCEMENT OF ANY SHOP DRAWINGS AND ANY WORK ON SITE. REPORT ALL DISCREPANCIES TO THE ARCHITECT/ENGINEER IMMEDIATELY. THIS DRAWING IS TO BE READ IN CONJUNCTION WITH ALL RELATED ARCHITECT/ ENGINEERS DRAWINGS / DETAILS AND ALL OTHER RELEVANT INFORMATION.

Notes

Client  
Project  
**1 Troutbeck Road  
London, SE14**  
Drawing Title  
**GROUND FLOOR PLAN**  
Scale  
**1:50@A3**  
Date  
**Jan. 2017**



**LIM ENGINEERING LTD**  
consulting engineers  
15 Kinloch Drive, London NW9 7LL - Tel: 0208 205 1427  
Fax: 0208 205 1427  
Job No. Drawing No.  
**01**

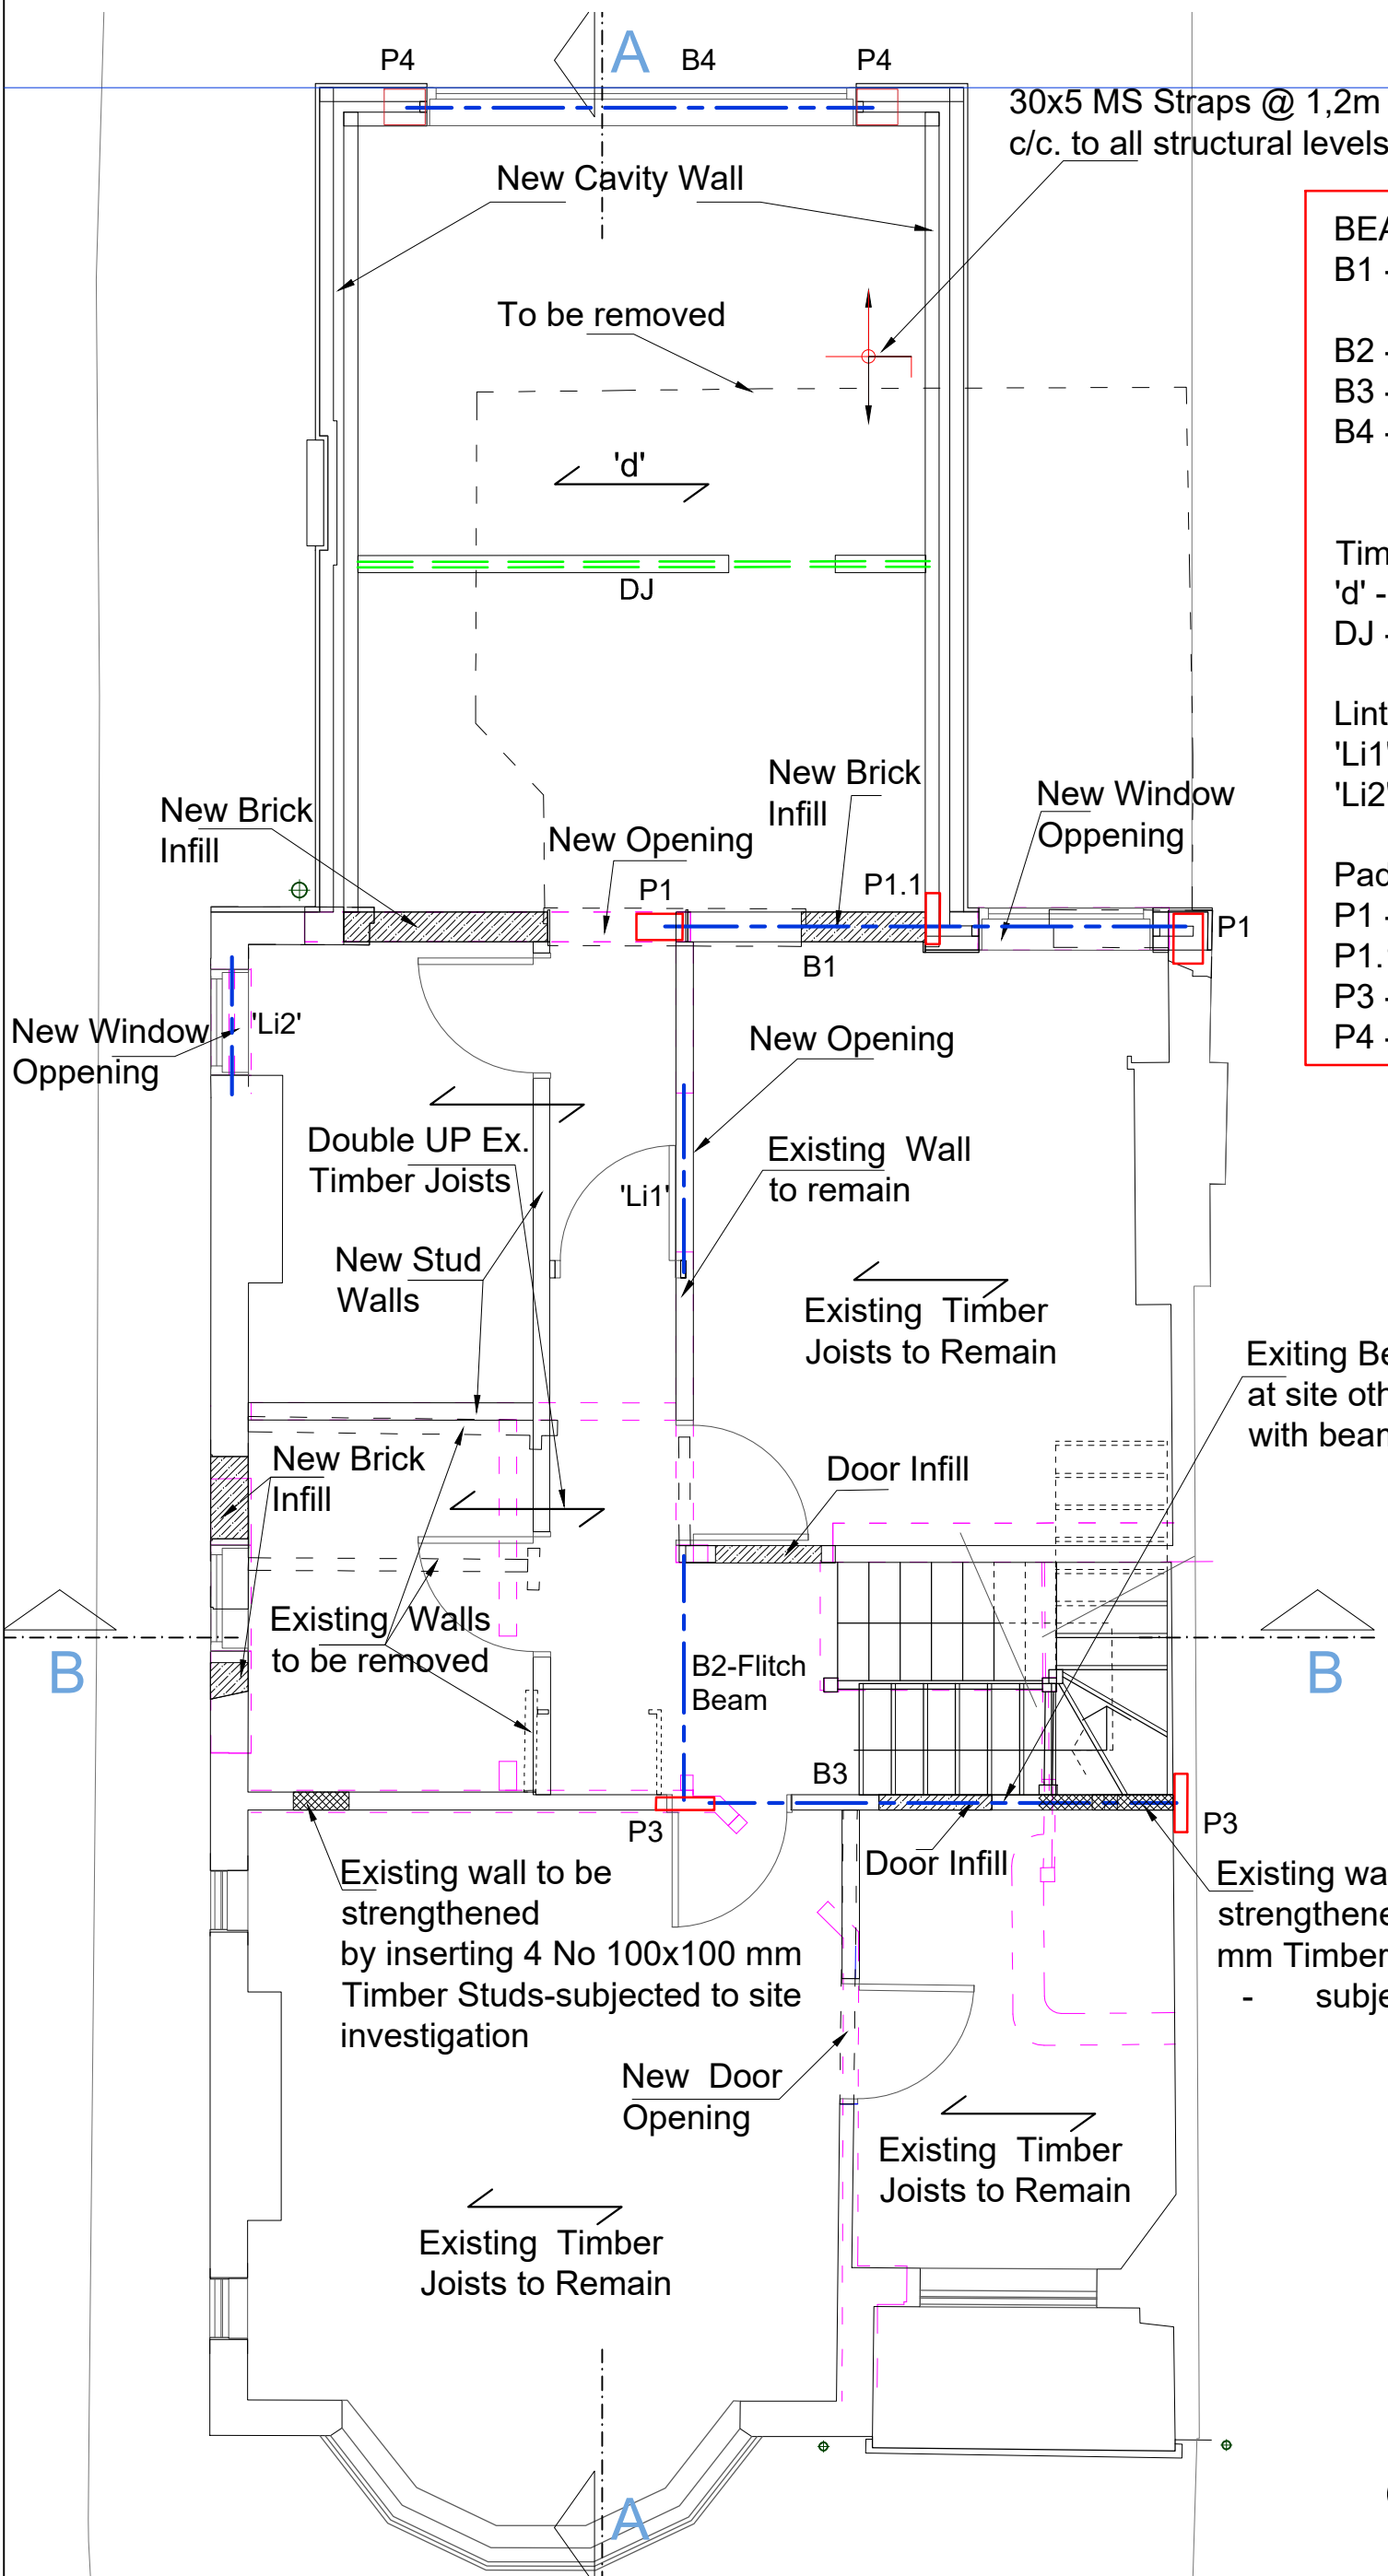


- BEAM SCHEDULE:**
- B1 - 152 UC 30 = 10mm Th. plate welded to u/s of beam
  - B2 - Fitch Beam (100x 200Dp.)
  - B3 - 152 UC 37
  - B4 - 152 UC 37 + 10mm Th. Plate welded to u/s of beam.
- Timber Joists**
- 'd' - 200x50 @ 400mm c/c
  - DJ - Double Joists
- Lintels:**
- 'Li1' - Timber Lintel (2 No 200x50)
  - 'Li2' - Box Lintel
- Padstones:**
- P1 - 350x200x10 Steel Plate
  - P1.1 - 450x100x20 St Plate
  - P3 - 450x100x20 St Plate
  - P4 - 350x280x10 St Plate

Existing Beam to be checked at site otherwise to be replaced with beam B3

Existing wall to be strengthened by inserting 4 No 100x100 mm Timber Studs under beam/posts above - subjected to site investigation

### FIRST FLOOR PLAN

 

**Information**

General Notes

DO NOT SCALE FROM THIS DRAWING. ALL DIMENSIONS TO BE VERIFIED ON SITE BY CONTRACTOR PRIOR TO COMMENCEMENT OF ANY SHOP DRAWINGS AND ANY WORK ON SITE. REPORT ALL DISCREPANCIES TO THE ARCHITECT/ENGINEER IMMEDIATELY. THIS DRAWING IS TO BE READ IN CONJUNCTION WITH ALL RELATED ARCHITECT/ ENGINEERS DRAWINGS / DETAILS AND ALL OTHER RELEVANT INFORMATION.

Notes

Client

Project

1 Troutbeck Road  
London, SE14

Drawing Title


FIRST FLOOR PLAN

Scale

1:50@A3

Date

Jan. 2017



**LIM ENGINEERING LTD**  
consulting engineers

15 Kinloch Drive, London NW9 7LL - Tel: 0208 205 1427  
Fax: 0208 205 1427

Job No.

Drawing No.


02

**BEAM SCHEDULE:**  
 B21 - 203 UC 46  
 B22 - 203UC 46  
 B23 - 203 UC 46  
 B24 - 203x133 UB 30  
 Column C1-100x100x8.0 RHS


**Timber Joists**  
 'b' - 200x50 @ 400mm c/c.  
 'c' - 200x50 @ 400mm c/c.  
 DJ - Double Joists

**Lintels:**  
 'Li1' - Cavity lintel by Catnic or similar  
 'Li2' - Box lintel by Catnic or similar  
 'Li3' - Box lintel by Catnic or similar

**Padstones:**  
 P21 - 550x100x20 St. Plate  
 P22 - 550x100x20 St. Plate  
 P23 - 550x100x20 St. Plate  
 PB1 - 550x100x20 St. Plate

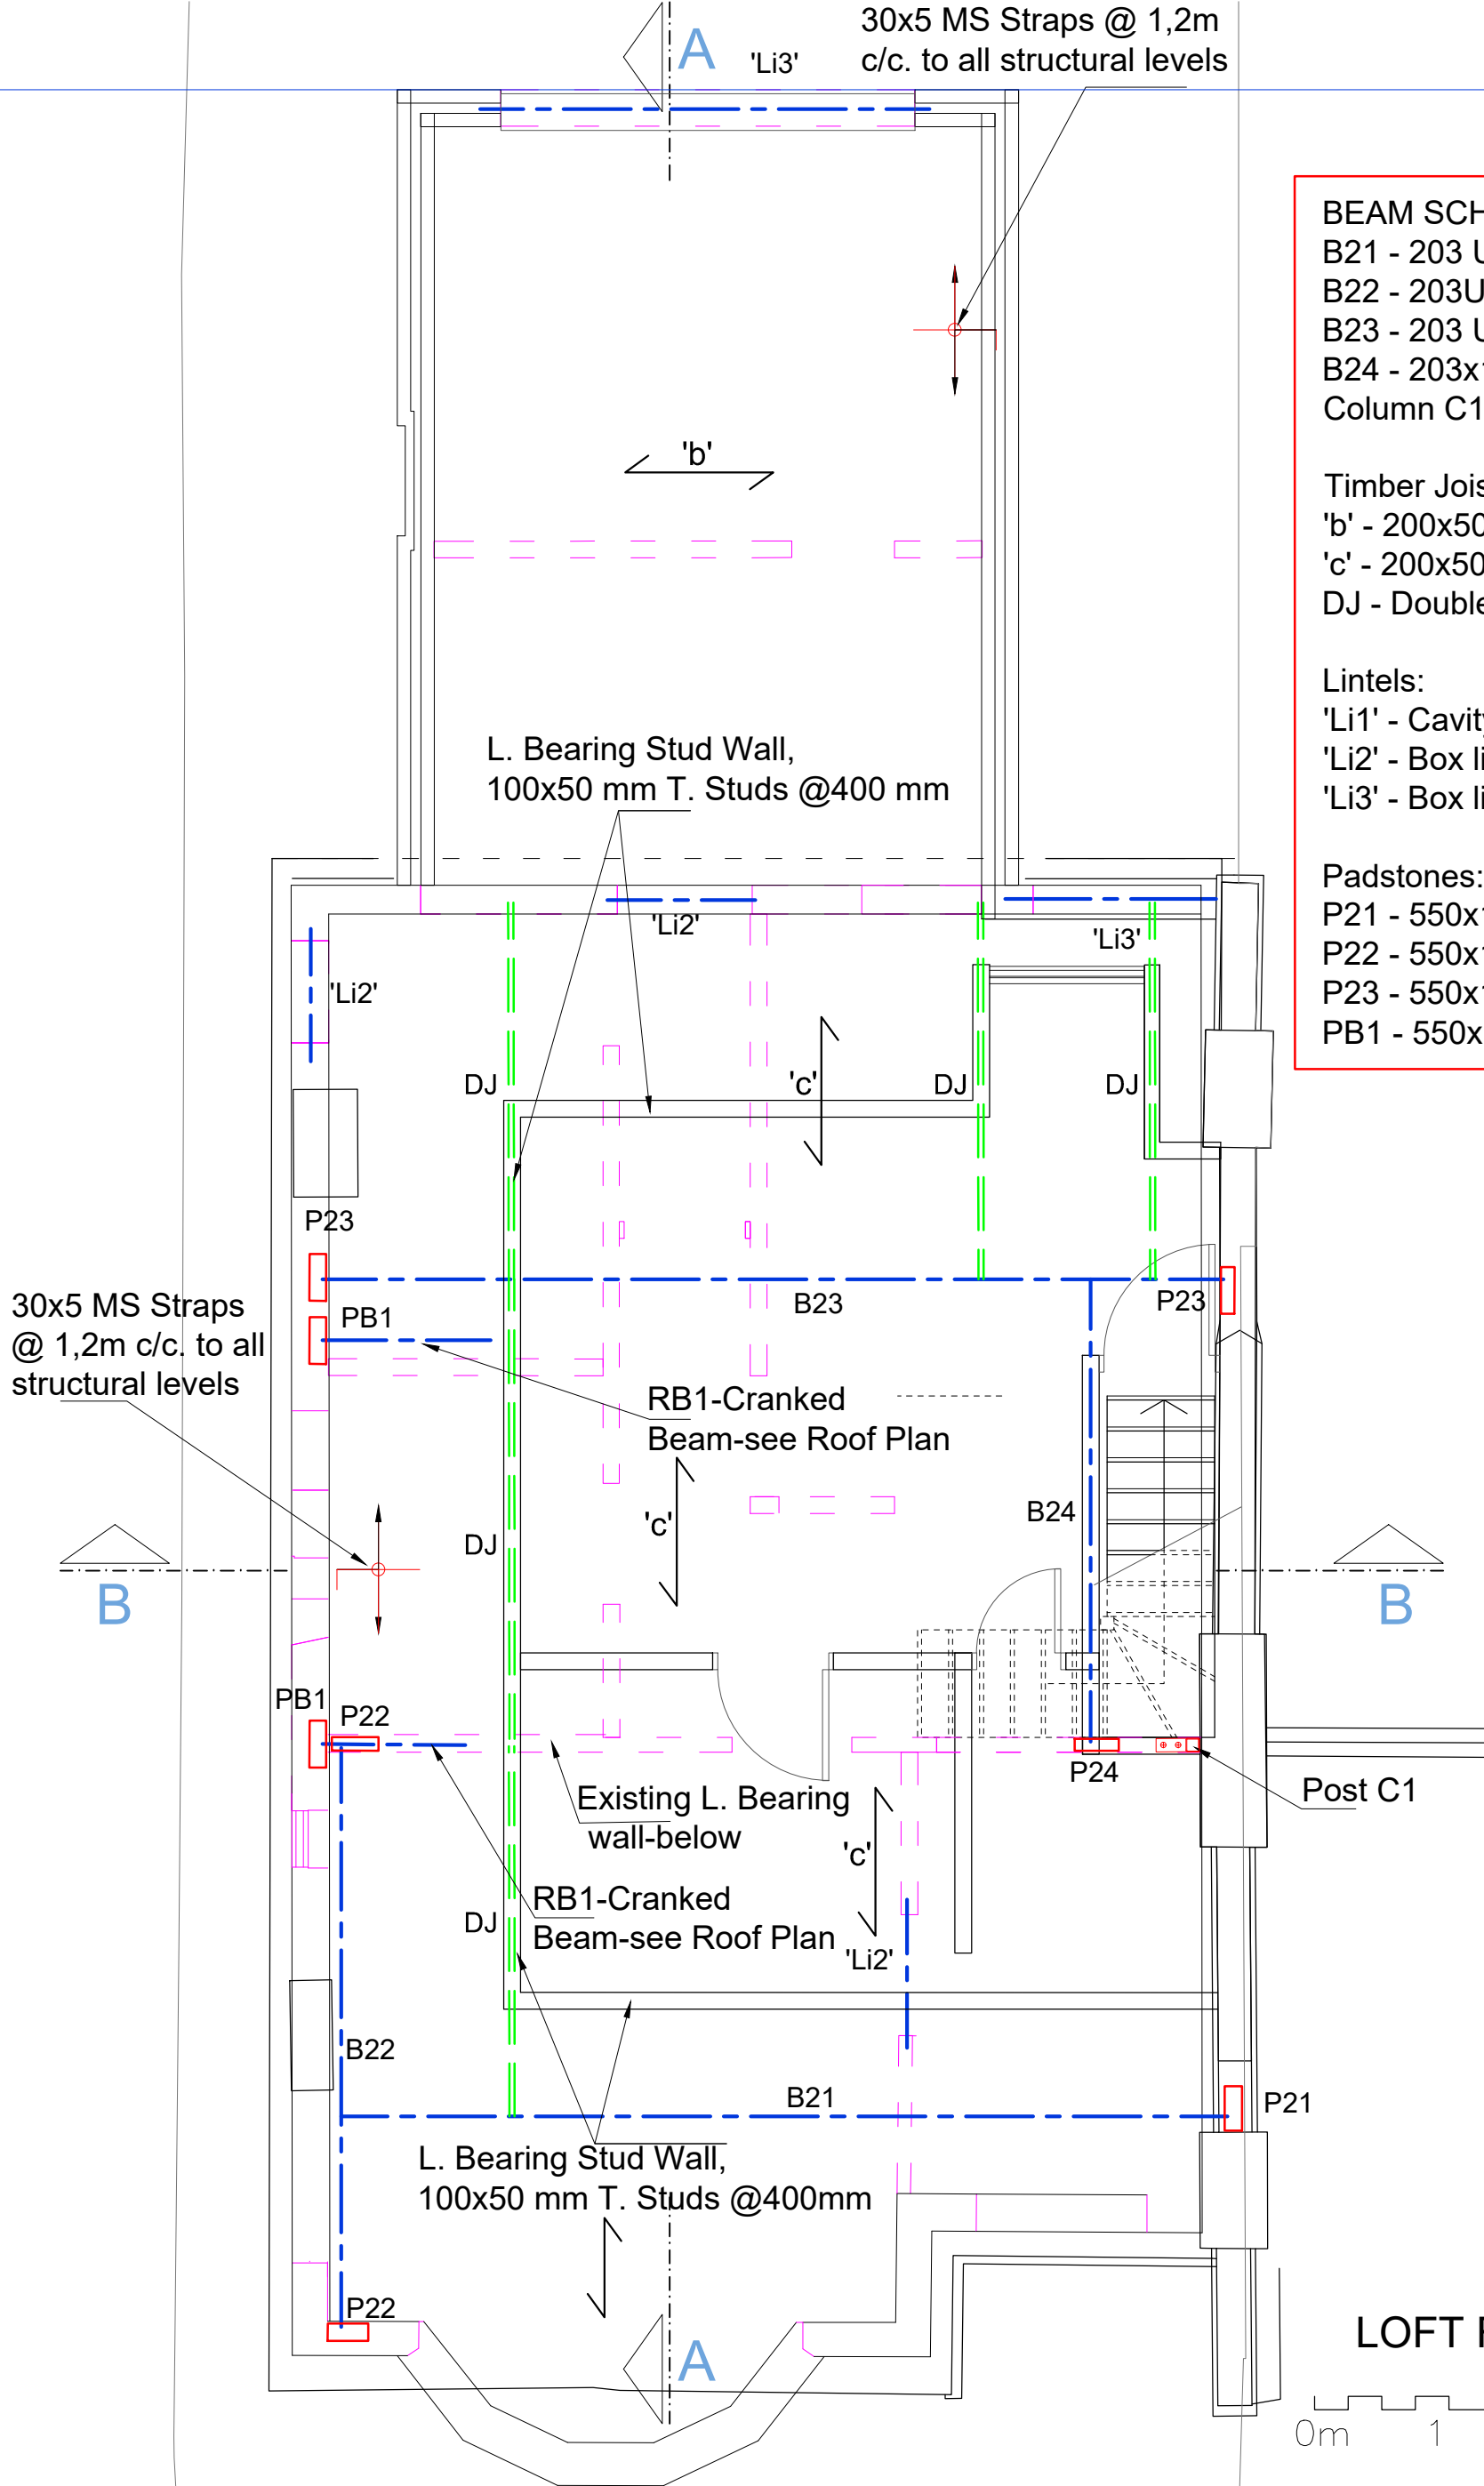


**LOFT FLOOR PLAN**

 

**Information**  
 General Notes  
 DO NOT SCALE FROM THIS DRAWING.  
 ALL DIMENSIONS TO BE VERIFIED ON SITE BY CONTRACTOR PRIOR TO COMMENCEMENT OF ANY SHOP DRAWINGS AND ANY WORK ON SITE. REPORT ALL DISCREPANCIES TO THE ARCHITECT/ENGINEER IMMEDIATELY. THIS DRAWING IS TO BE READ IN CONJUNCTION WITH ALL RELATED ARCHITECT/ ENGINEERS DRAWINGS / DETAILS AND ALL OTHER RELEVANT INFORMATION.

**Notes**

**Client**  
 Project  
 1 Troutbeck Road  
 London, SE14  
 Drawing Title  
 LOFT FLOOR PLAN  
 Scale  
 1:50@A3  
 Date  
 Jan. 2017

**Client**  
  
 LIM ENGINEERING LTD  
 consulting engineers  
 15 Kinloch Drive, London NW9 7LL - Tel: 0208 205 1427  
 Fax: 0208 205 1427  
 Job No.  
 Drawing No.  
 03


30x5 MS Straps @ 1,2m c/c. to all structural levels

Notes:  
For general notes see GN1


**BEAM SCHEDULE**  
 RB1 - 152 UC 37  
 RB2 - 152 UC 30

'a' - Timber Joists 150x50 @400 mm c/c  
 DJ - Double Joists

Padstones:  
 PB1 - 550x100x20 St. Plate

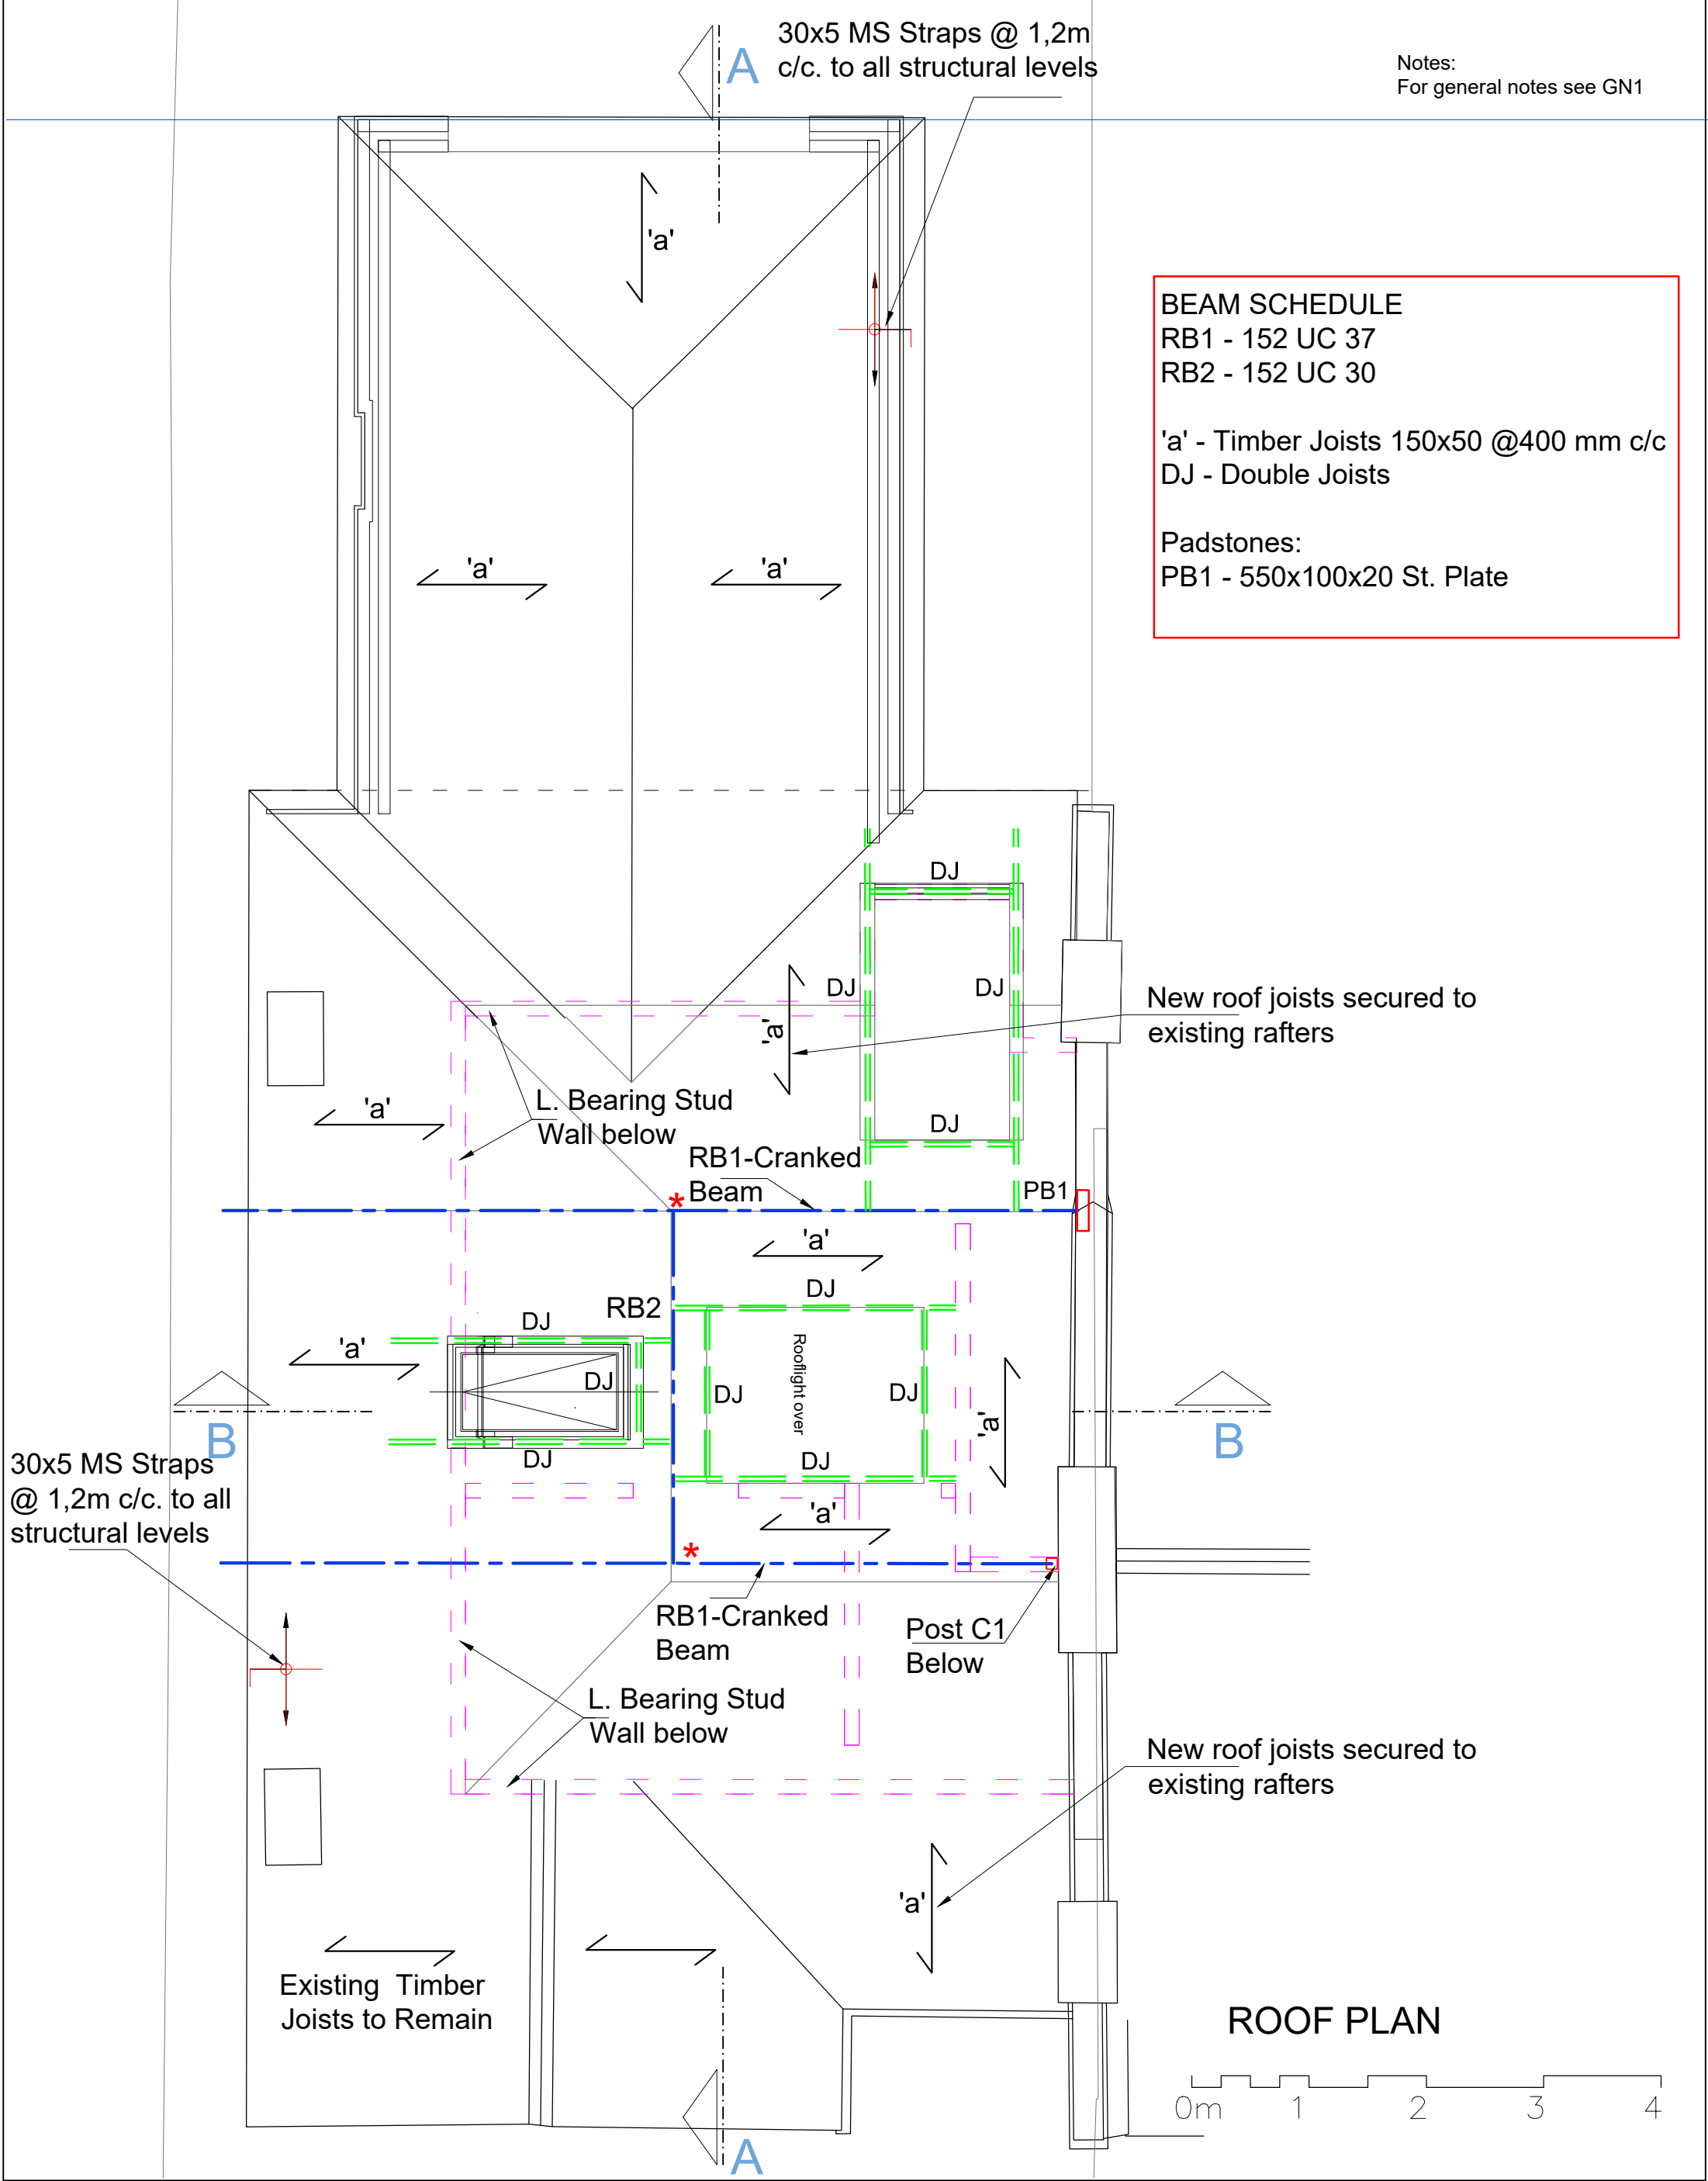

**ROOF PLAN**

 

**Information**

General Notes

DO NOT SCALE FROM THIS DRAWING. ALL DIMENSIONS TO BE VERIFIED ON SITE BY CONTRACTOR PRIOR TO COMMENCEMENT OF ANY SHOP DRAWINGS AND ANY WORK ON SITE. REPORT ALL DISCREPANCIES TO THE ARCHITECT/ENGINEER IMMEDIATELY. THIS DRAWING IS TO BE READ IN CONJUNCTION WITH ALL RELATED ARCHITECT/ ENGINEERS DRAWINGS / DETAILS AND ALL OTHER RELEVANT INFORMATION.

Notes

Client

Project

1 Troutbeck Road  
London, SE14

Drawing Title


ROOF PLAN

Scale

1:50@A3

Date

Jan. 2017



**LIM ENGINEERING LTD**  
consulting engineers


15 Kinloch Drive, London NW9 7LL - Tel: 0208 205 1427  
Fax: 0208 205 1427

Job No.


Drawing No.

04

Notes:  
For general notes see GN1

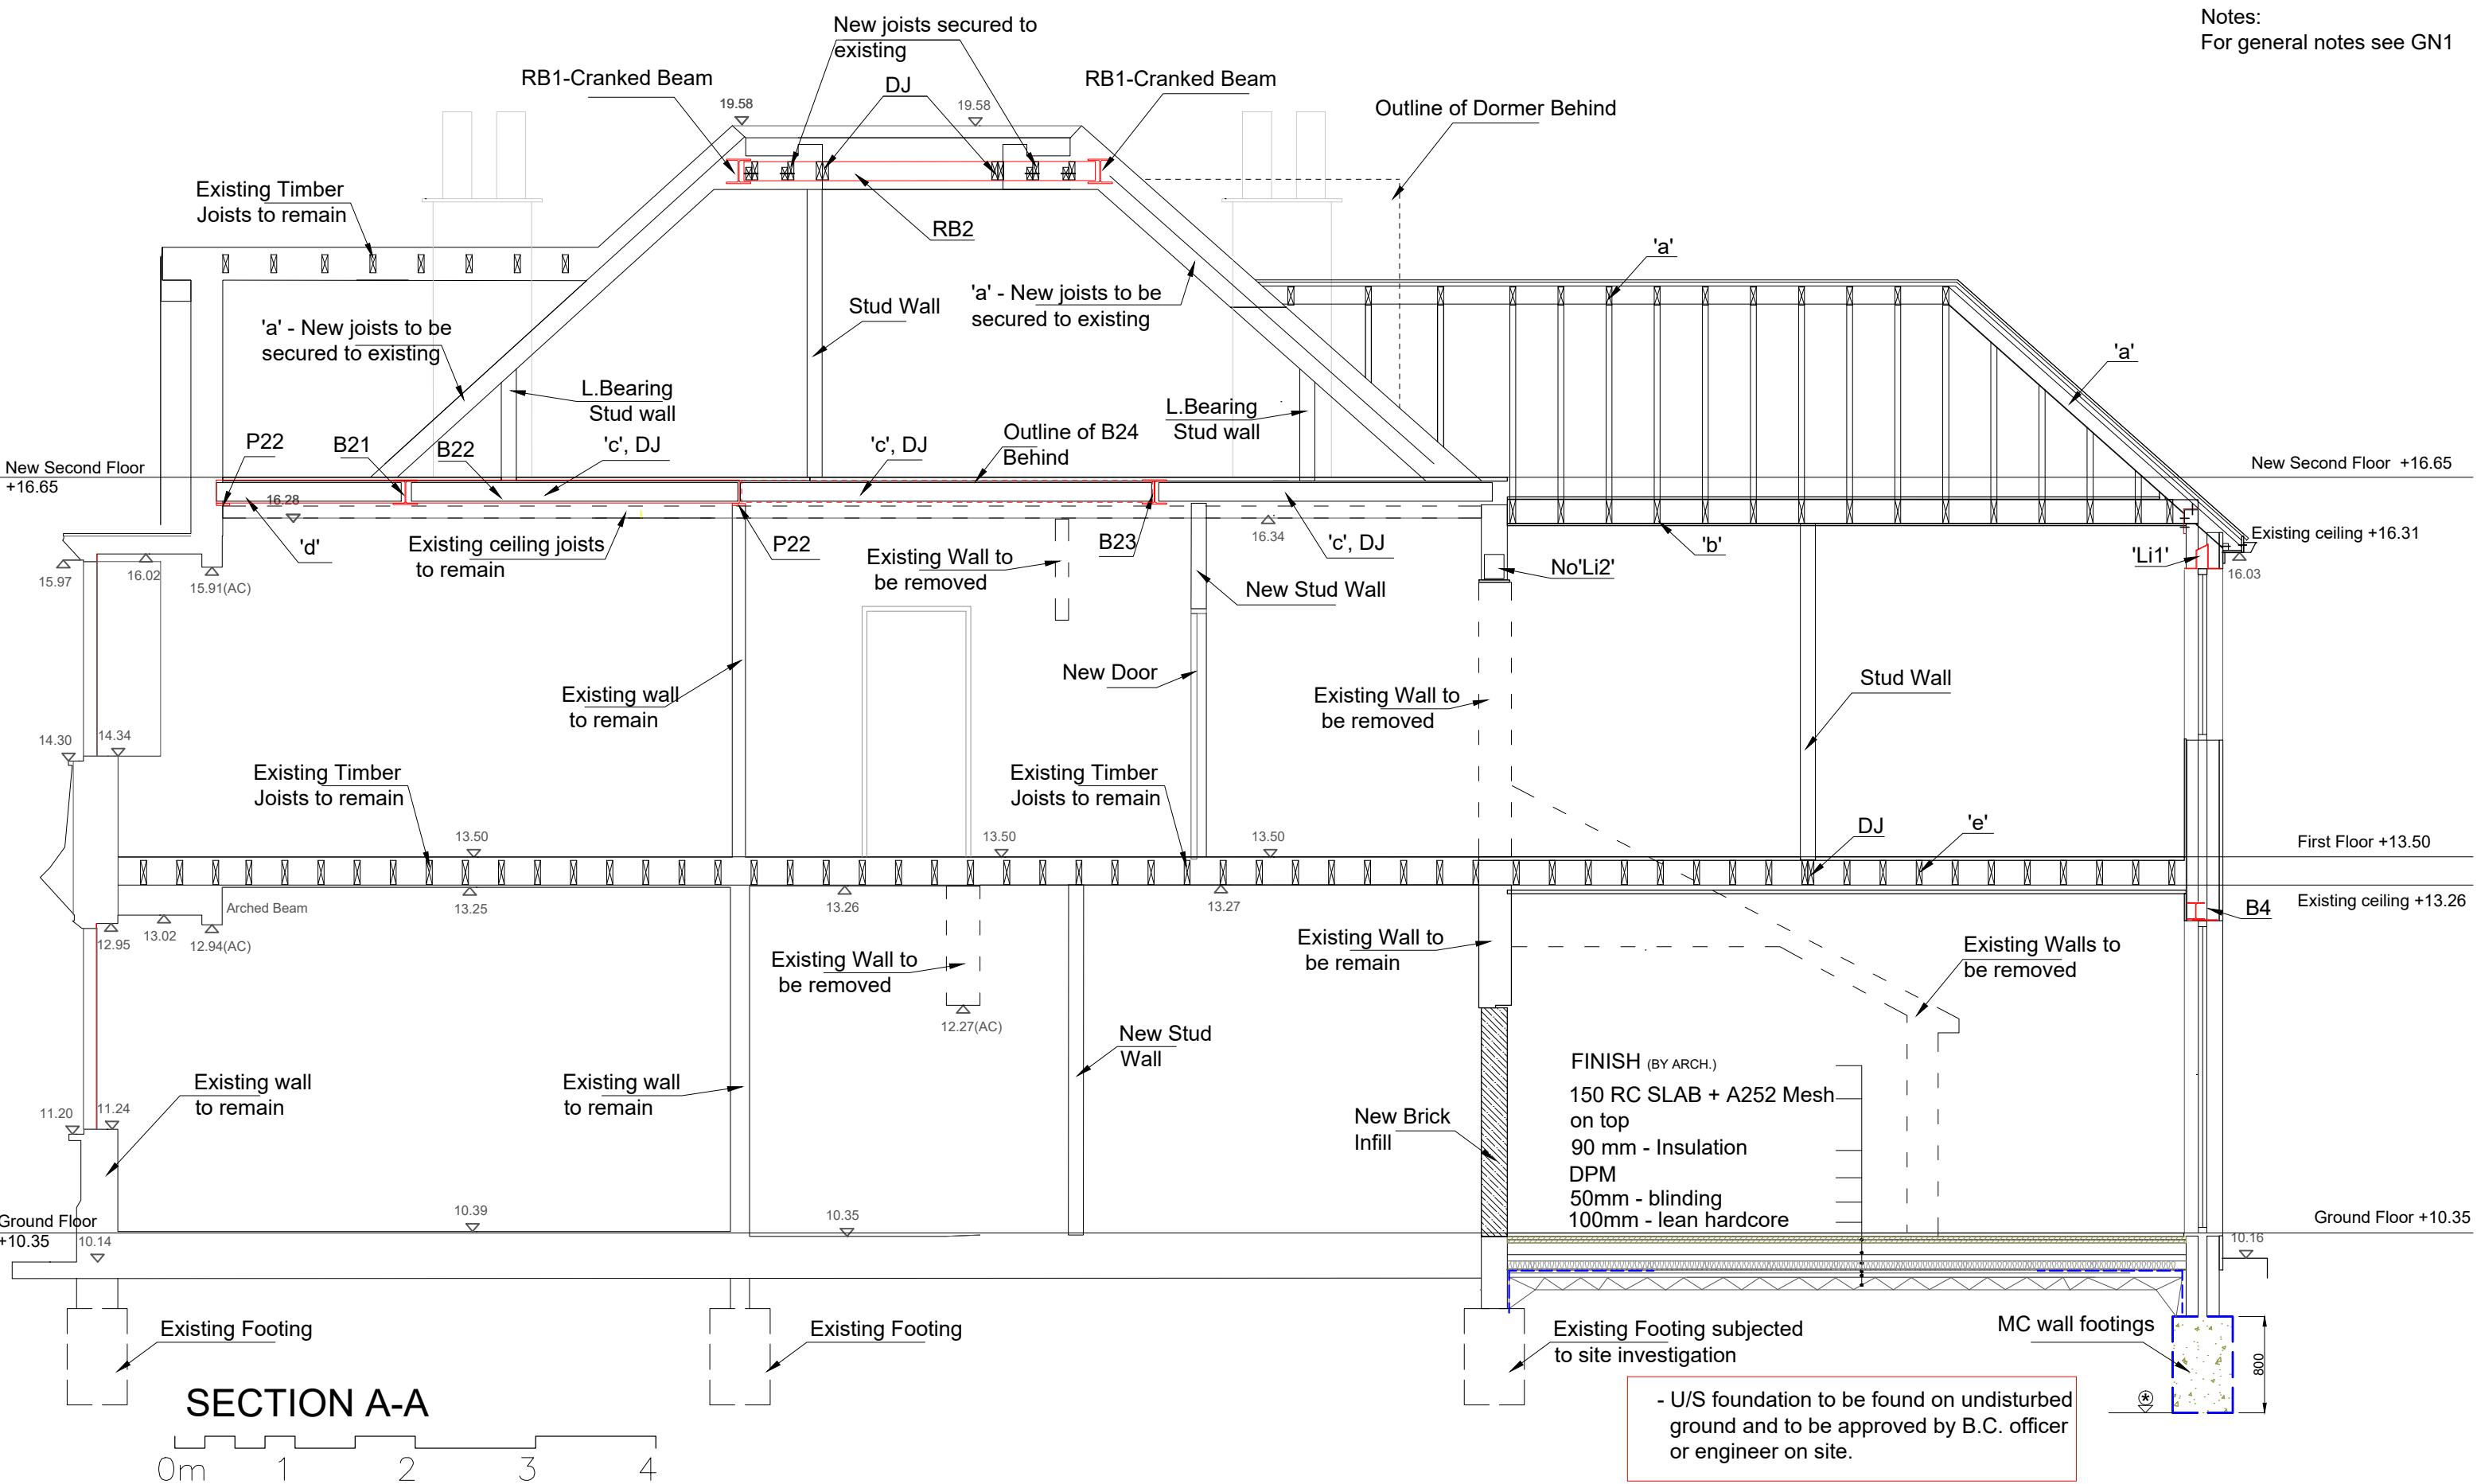

**SECTION A-A**

 

Issued For  
**Information**

General Notes  
DO NOT SCALE FROM THIS DRAWING. ALL DIMENSIONS TO BE VERIFIED ON SITE BY CONTRACTOR PRIOR TO COMMENCEMENT OF ANY SHOP DRAWINGS AND ANY WORK ON SITE. REPORT ALL DISCREPANCIES TO THE ARCHITECT/ENGINEER IMMEDIATELY. THIS DRAWING IS TO BE READ IN CONJUNCTION WITH ALL RELATED ARCHITECT/ ENGINEERS DRAWINGS / DETAILS AND ALL OTHER RELEVANT INFORMATION.

Notes

Client  
-

Project  
1 Troutbeck Road  
London, SE14

Drawing Title  
**SECTION A-A**

Scale  
1:50@A3


Date  
Jan. 2017

**LIM ENGINEERING LTD**  
consulting engineers


15 Kinloch Drive, London, Nw9 7LL - Tel: 020 8205 1427  
Fax: 020 8205 1427

Job No.  
-

Drawing No.  
05

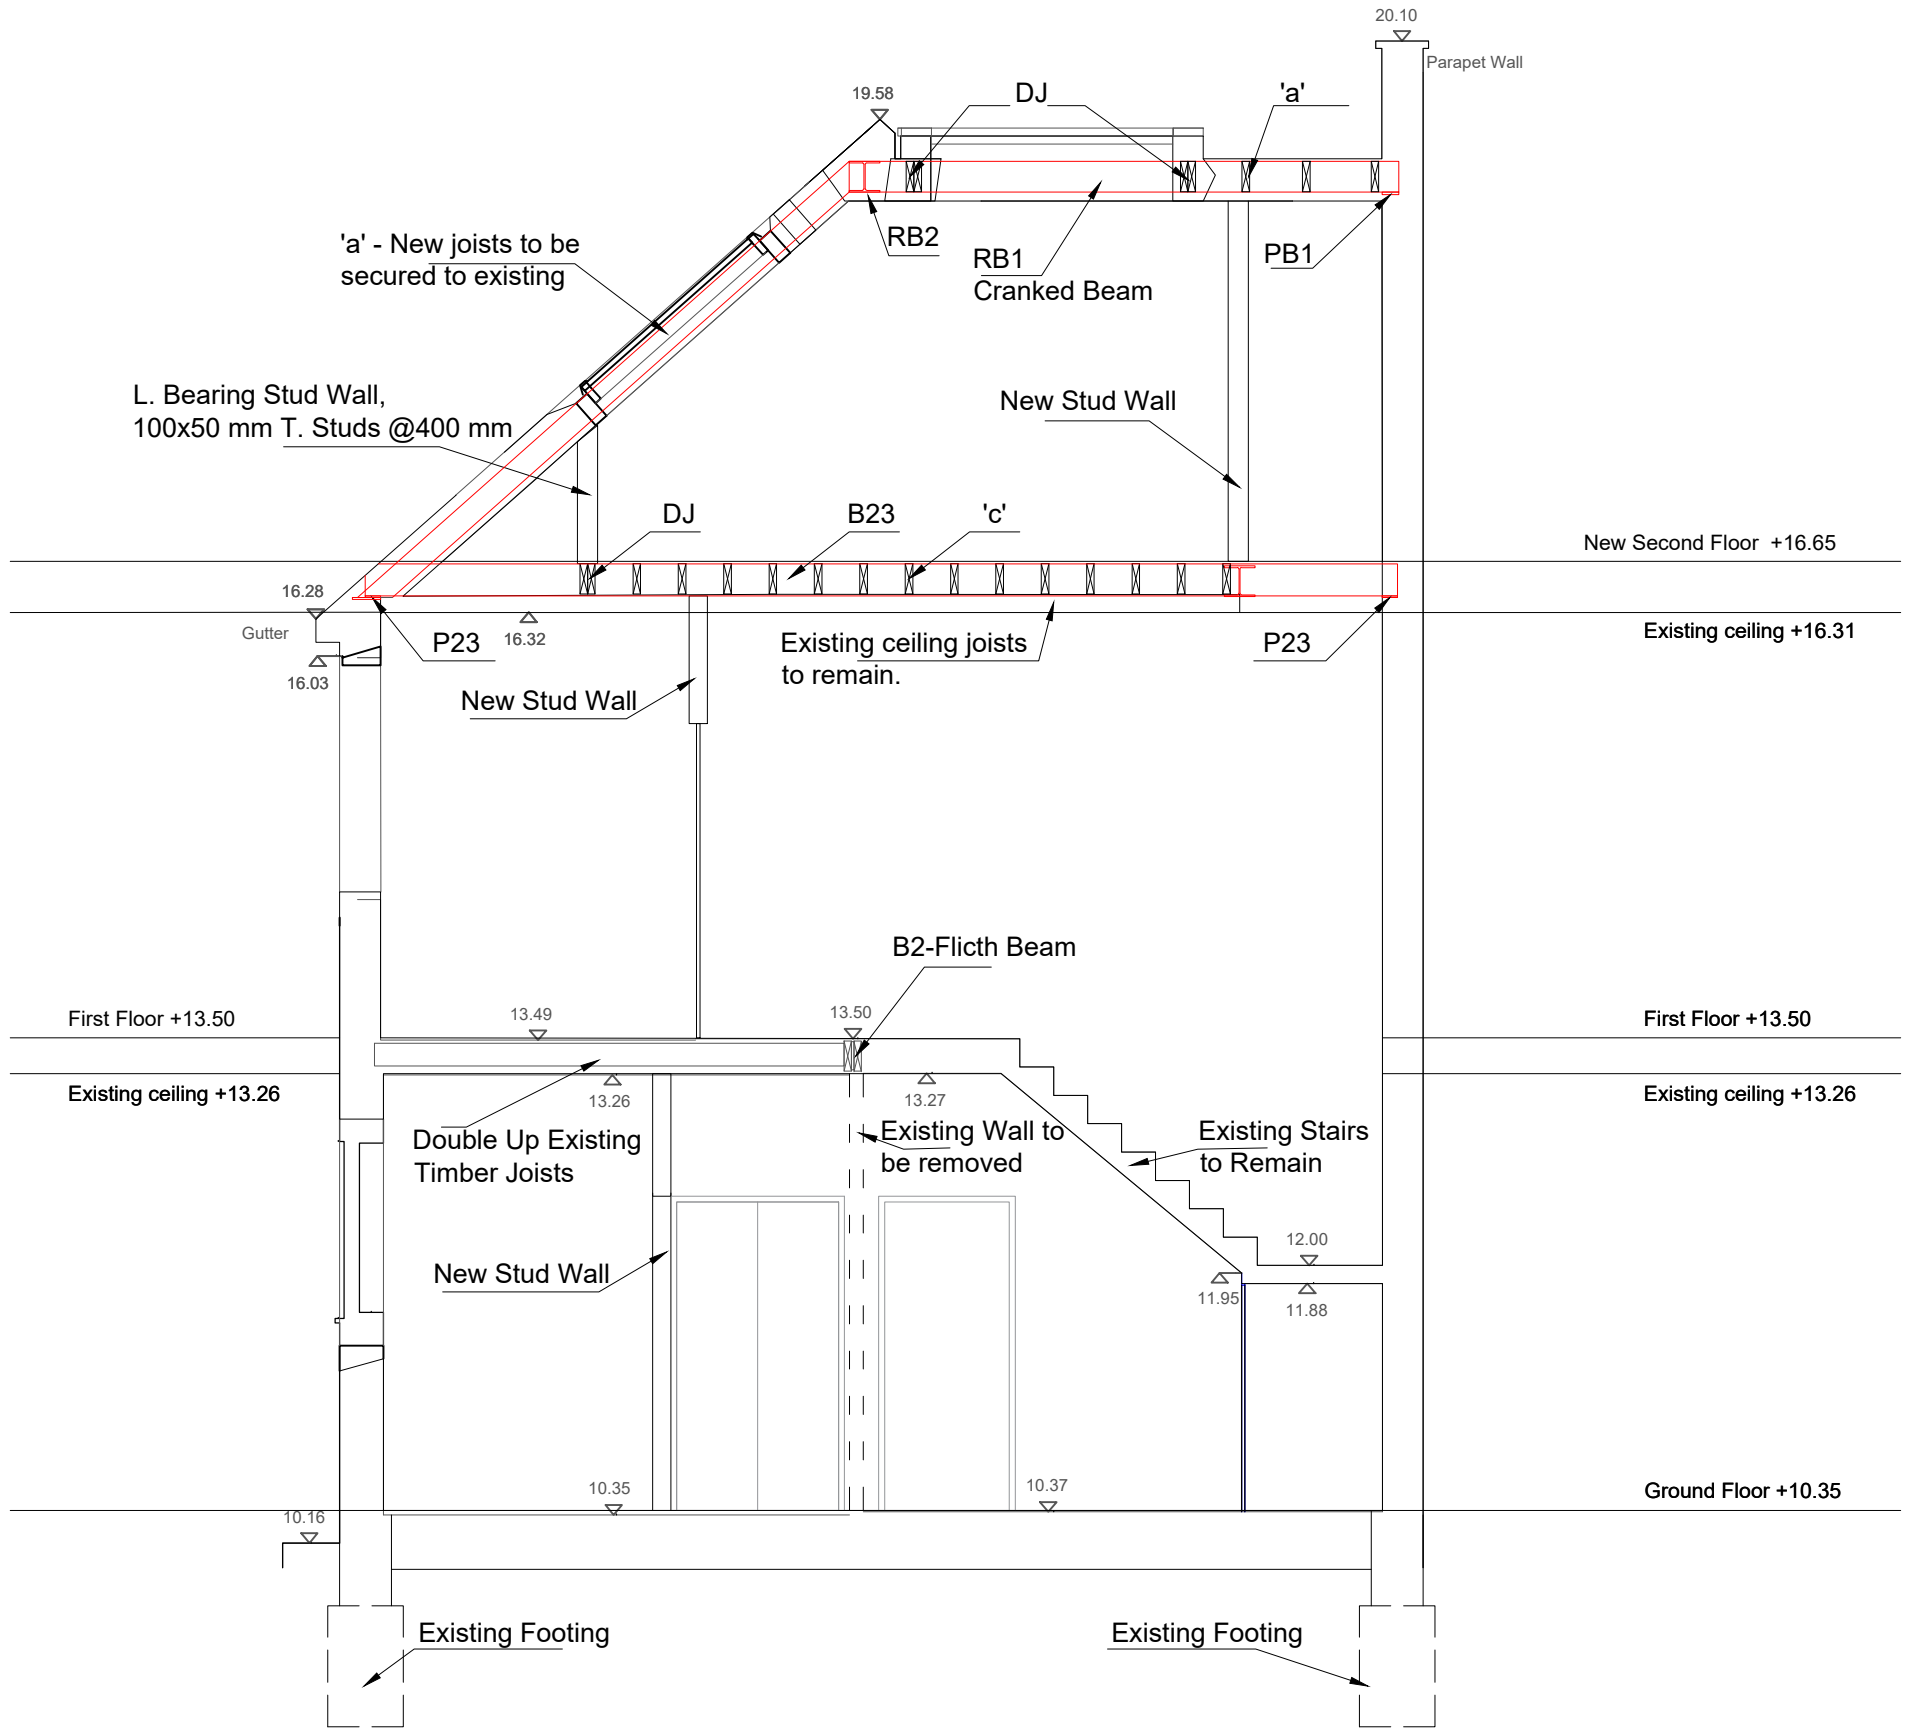


### SECTION B-B

 

<p><b>Information</b></p> <p>General Notes</p> <p>DO NOT SCALE FROM THIS DRAWING. ALL DIMENSIONS TO BE VERIFIED ON SITE BY CONTRACTOR PRIOR TO COMMENCEMENT OF ANY SHOP DRAWINGS AND ANY WORK ON SITE. REPORT ALL DISCREPANCIES TO THE ARCHITECT/ENGINEER IMMEDIATELY. THIS DRAWING IS TO BE READ IN CONJUNCTION WITH ALL RELATED ARCHITECT/ ENGINEERS DRAWINGS / DETAILS AND ALL OTHER RELEVANT INFORMATION.</p>
---

<p>Notes</p>
--------------

<p>Client</p> <p>-</p> <p>Project</p> <p>1 Troutbeck Road London, SE14</p> <p>Drawing Title</p> <p>SECTION B-B</p> <p>Scale</p> <p>Date</p>
---

 <p><b>LIM ENGINEERING LTD</b> consulting engineers</p> <p>15 Kinloch Drive, London NW9 7LL - Tel: 0208 205 1427 Fax: 0208 205 1427</p>	
<p>Job No.</p>	<p>Drawing No.</p> <p>06</p>