


BURWELL AVENUE

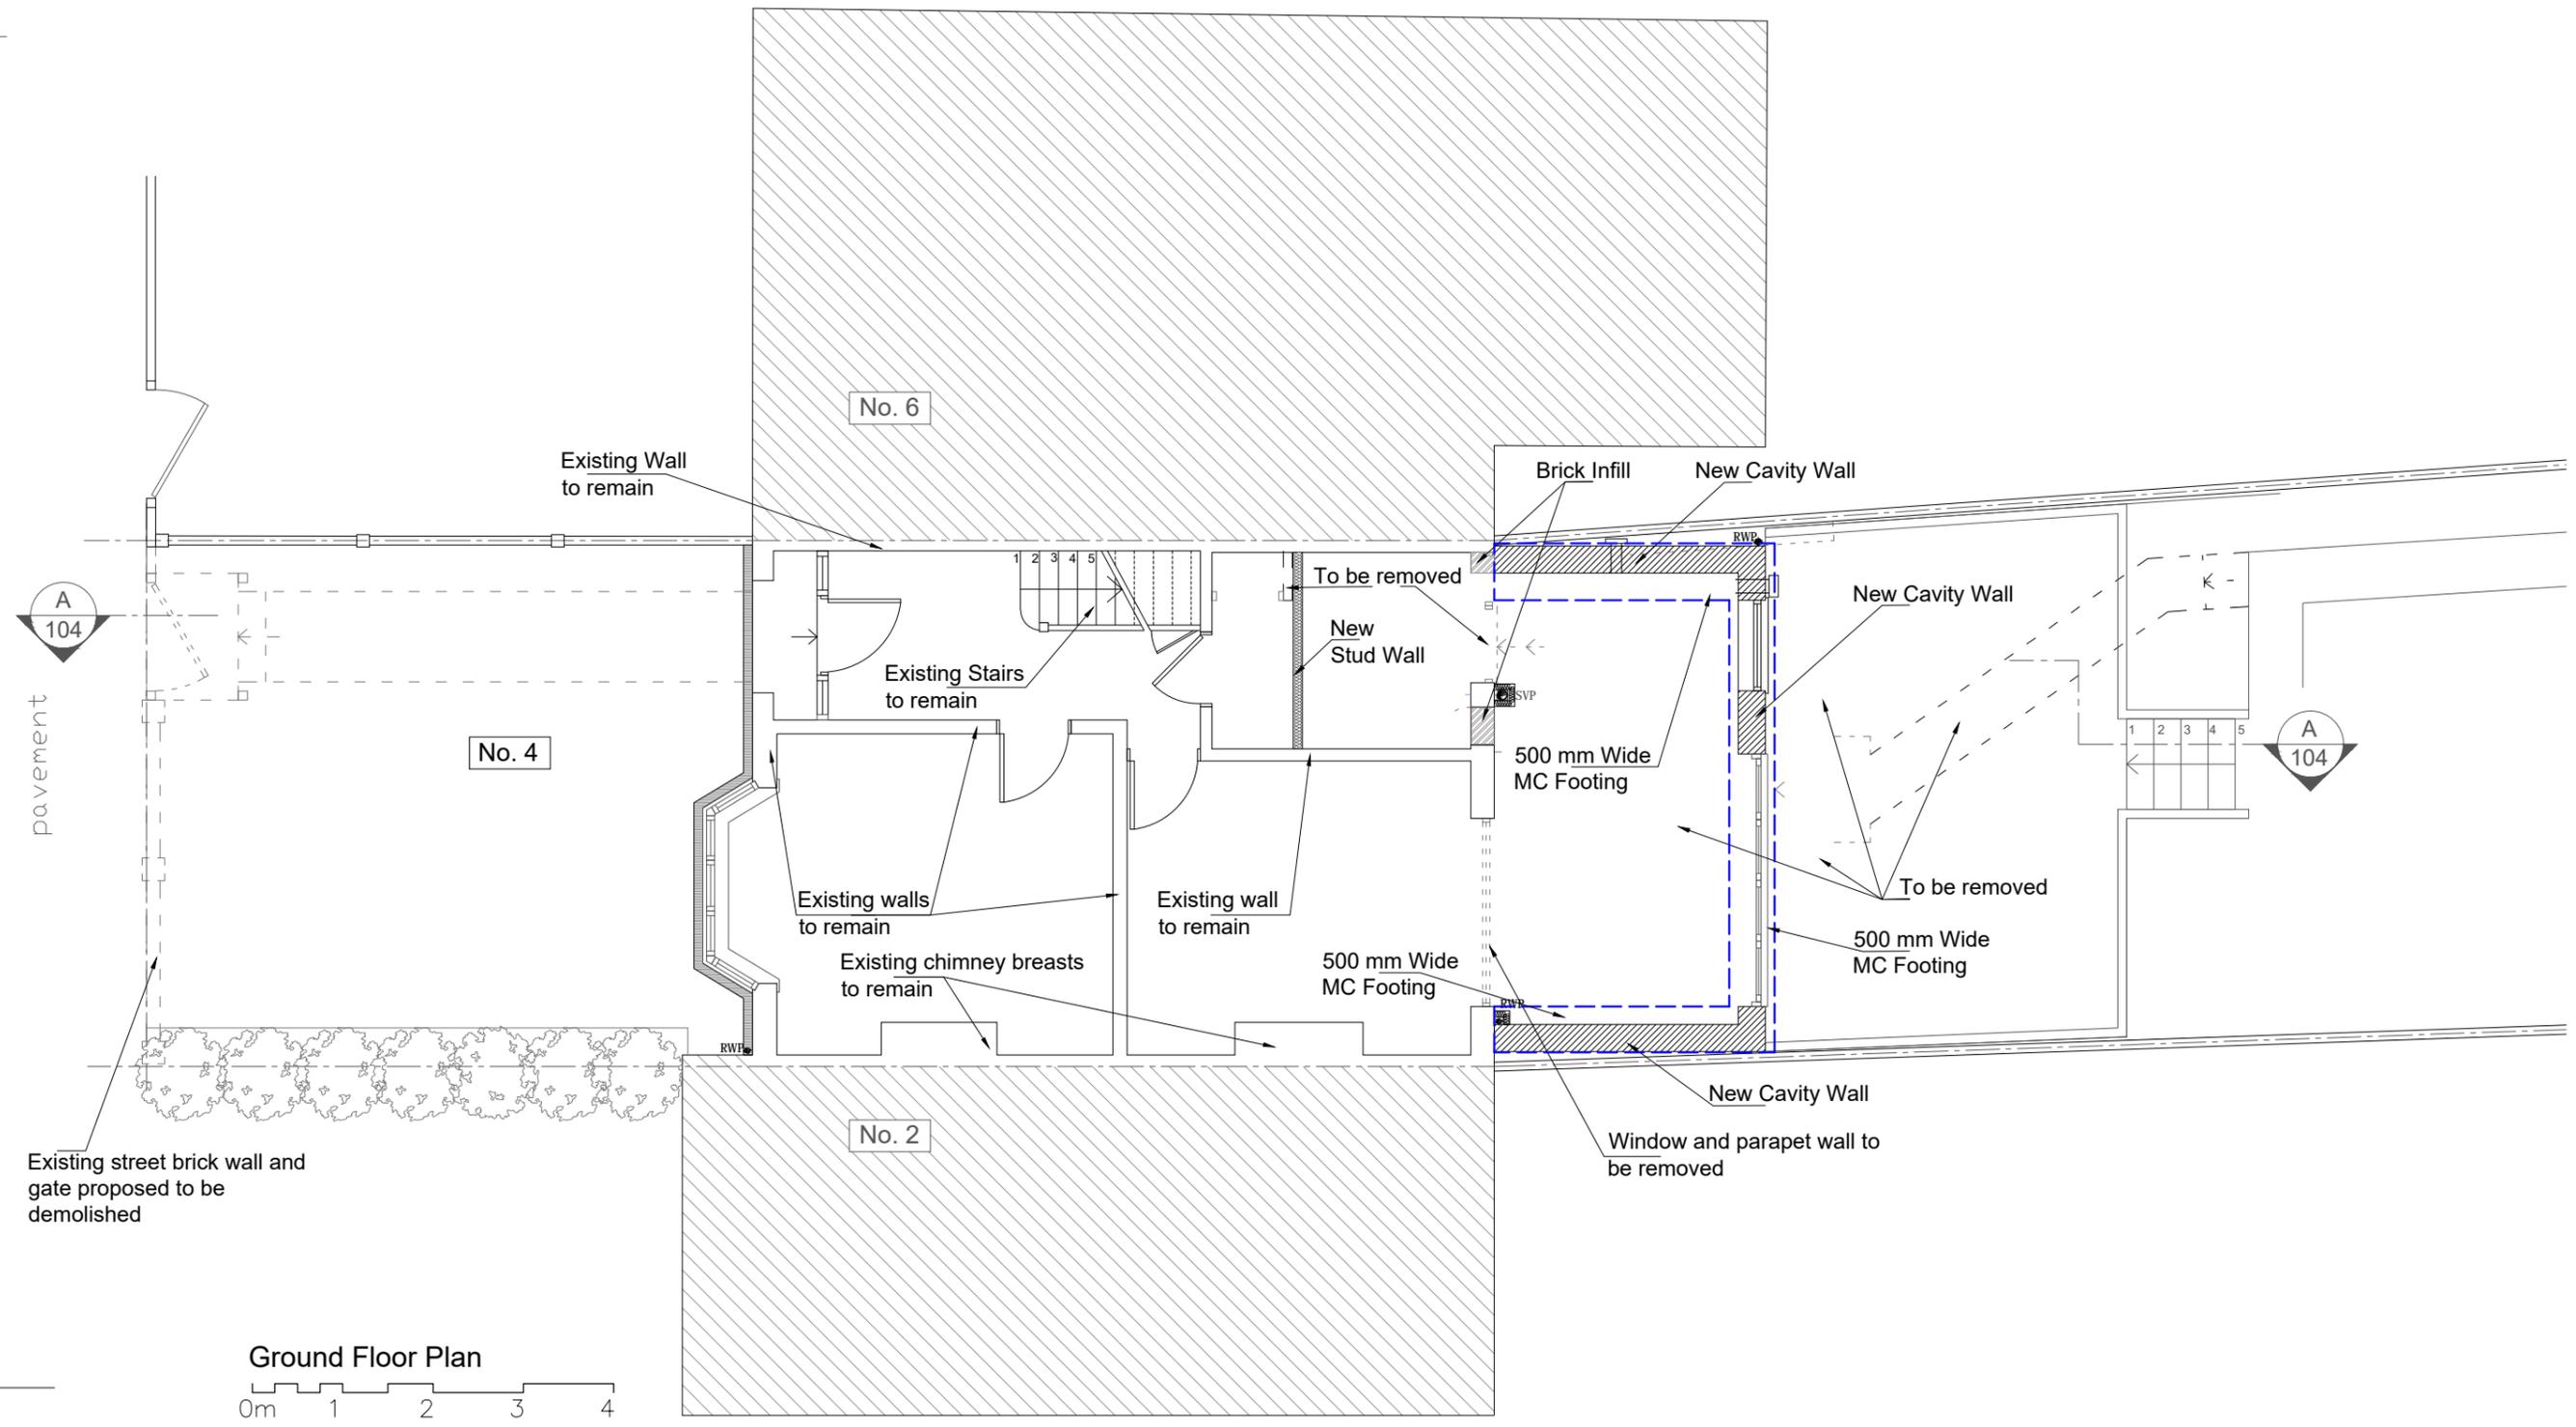

Ground Floor Plan
0m 1 2 3 4


Information
General Notes
DO NOT SCALE FROM THIS DRAWING.
ALL DIMENSIONS TO BE VERIFIED ON SITE BY CONTRACTOR PRIOR TO COMMENCEMENT OF ANY SHOP DRAWINGS AND ANY WORK ON SITE.
REPORT ALL DISCREPANCIES TO THE ARCHITECT/ENGINEER IMMEDIATELY.
THIS DRAWING IS TO BE READ IN CONJUNCTION WITH ALL RELATED ARCHITECT/ ENGINEERS DRAWINGS / DETAILS AND ALL OTHER RELEVANT INFORMATION.

Notes

Client
-
Project
4 Burwell Avenue
Greenford, UB6
Drawing Title
Ground Floor Plan
Scale
1:75@A3
Date
September 2017



LIM ENGINEERING LTD
consulting engineers
15 Kinloch Drive, London, Nw9 7LL - Tel: 020 8205 1427
Fax: 020 8205 1427
Job No.
Drawing No.
01

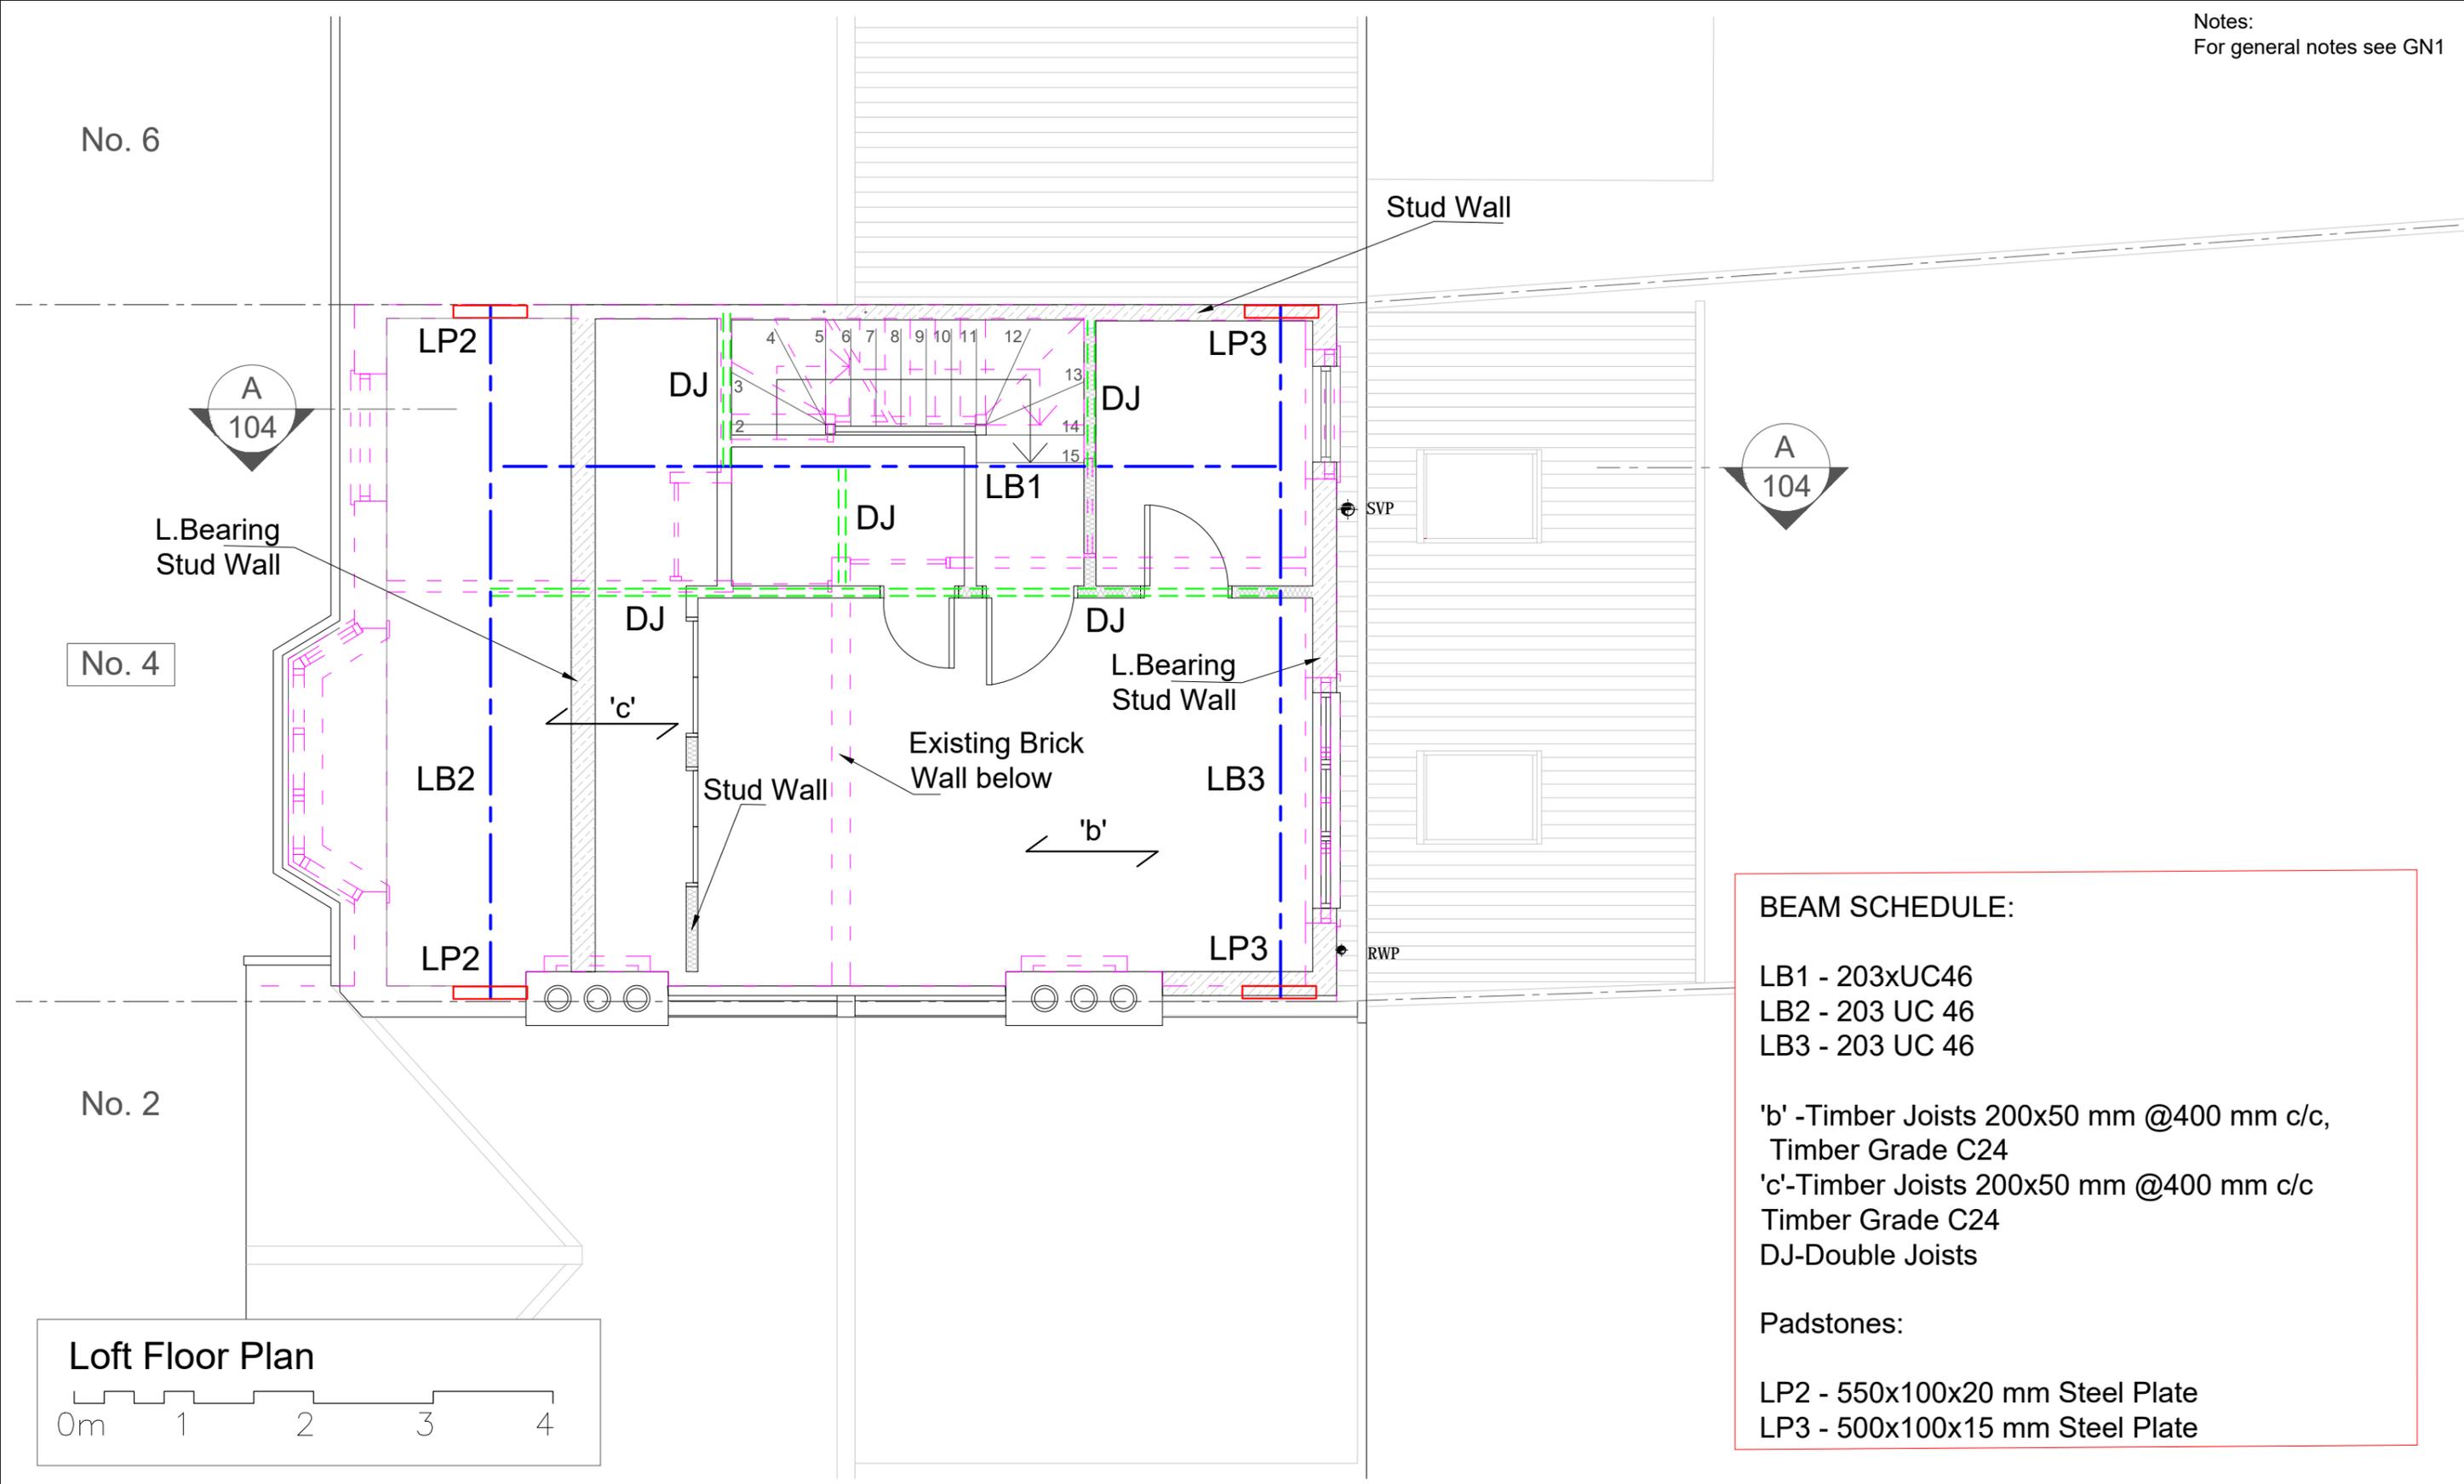

BEAM SCHEDULE:

LB1 - 203xUC46
 LB2 - 203 UC 46
 LB3 - 203 UC 46

'b' -Timber Joists 200x50 mm @400 mm c/c,
 Timber Grade C24
 'c'-Timber Joists 200x50 mm @400 mm c/c
 Timber Grade C24
 DJ-Double Joists

Padstones:

LP2 - 550x100x20 mm Steel Plate
 LP3 - 500x100x15 mm Steel Plate

Loft Floor Plan
 0m 1 2 3 4

Information
 General Notes
 DO NOT SCALE FROM THIS DRAWING.
 ALL DIMENSIONS TO BE VERIFIED ON SITE BY CONTRACTOR PRIOR TO COMMENCEMENT OF ANY SHOP DRAWINGS AND ANY WORK ON SITE.
 REPORT ALL DISCREPANCIES TO THE ARCHITECT/ENGINEER IMMEDIATELY.
 THIS DRAWING IS TO BE READ IN CONJUNCTION WITH ALL RELATED ARCHITECT/ ENGINEERS DRAWINGS / DETAILS AND ALL OTHER RELEVANT INFORMATION.

Issued For	Notes

Client	-
Project	4 Burwell Avenue Greenford, UB6
Drawing Title	Loft Floor Plan
Scale	1:50@A3
Date	September 2017



LIM ENGINEERING LTD
 consulting engineers

15 Kinloch Drive, London, Nw9 7LL - Tel: 020 8205 1427
 Fax: 020 8205 1427

Job No.	Drawing No.
	03 - Rev A

No. 6

No. 4

No. 2

A
104

A
104

Existing T. Joists
to remain + 150x50 @ 400
Timb. Joists

L.Bearing Stud
Wall Below

L.Bearing Stud
Wall Below

BEAM SCHEDULE:

RB1 - 203 UC 46
'a' - Timber Joists 200 x50 @400 mm c/c
DJ- Double Joists
Lintels:
'Li'- Doble Joists (2No 200x50 Timb. Joists)

Padstones:
RP1 - 500x100x20mm Th. Steel Plate

Roof Plan



Information

General Notes

DO NOT SCALE FROM THIS DRAWING.
ALL DIMENSIONS TO BE VERIFIED ON SITE BY
CONTRACTOR PRIOR TO COMMENCEMENT OF ANY
SHOP DRAWINGS AND ANY WORK ON SITE.
REPORT ALL DISCREPANCIES TO THE
ARCHITECT/ENGINEER IMMEDIATELY.
THIS DRAWING IS TO BE READ IN CONJUNCTION
WITH ALL
RELATED ARCHITECT/ ENGINEERS DRAWINGS /
DETAILS AND ALL OTHER RELEVANT INFORMATION.

Notes

Client
-

Project
4 Burwell Avenue
Greenford, UB6

Drawing Title
Roof Plan

Scale
1:50@A3

Date
September 2017




LIM ENGINEERING LTD
consulting engineers


15 Kinloch Drive, London, Nw9 7LL - Tel: 020 8205 1427
Fax: 020 8205 1427

Job No. Drawing No.
04 - Rev A

Notes:
For general notes see GN1

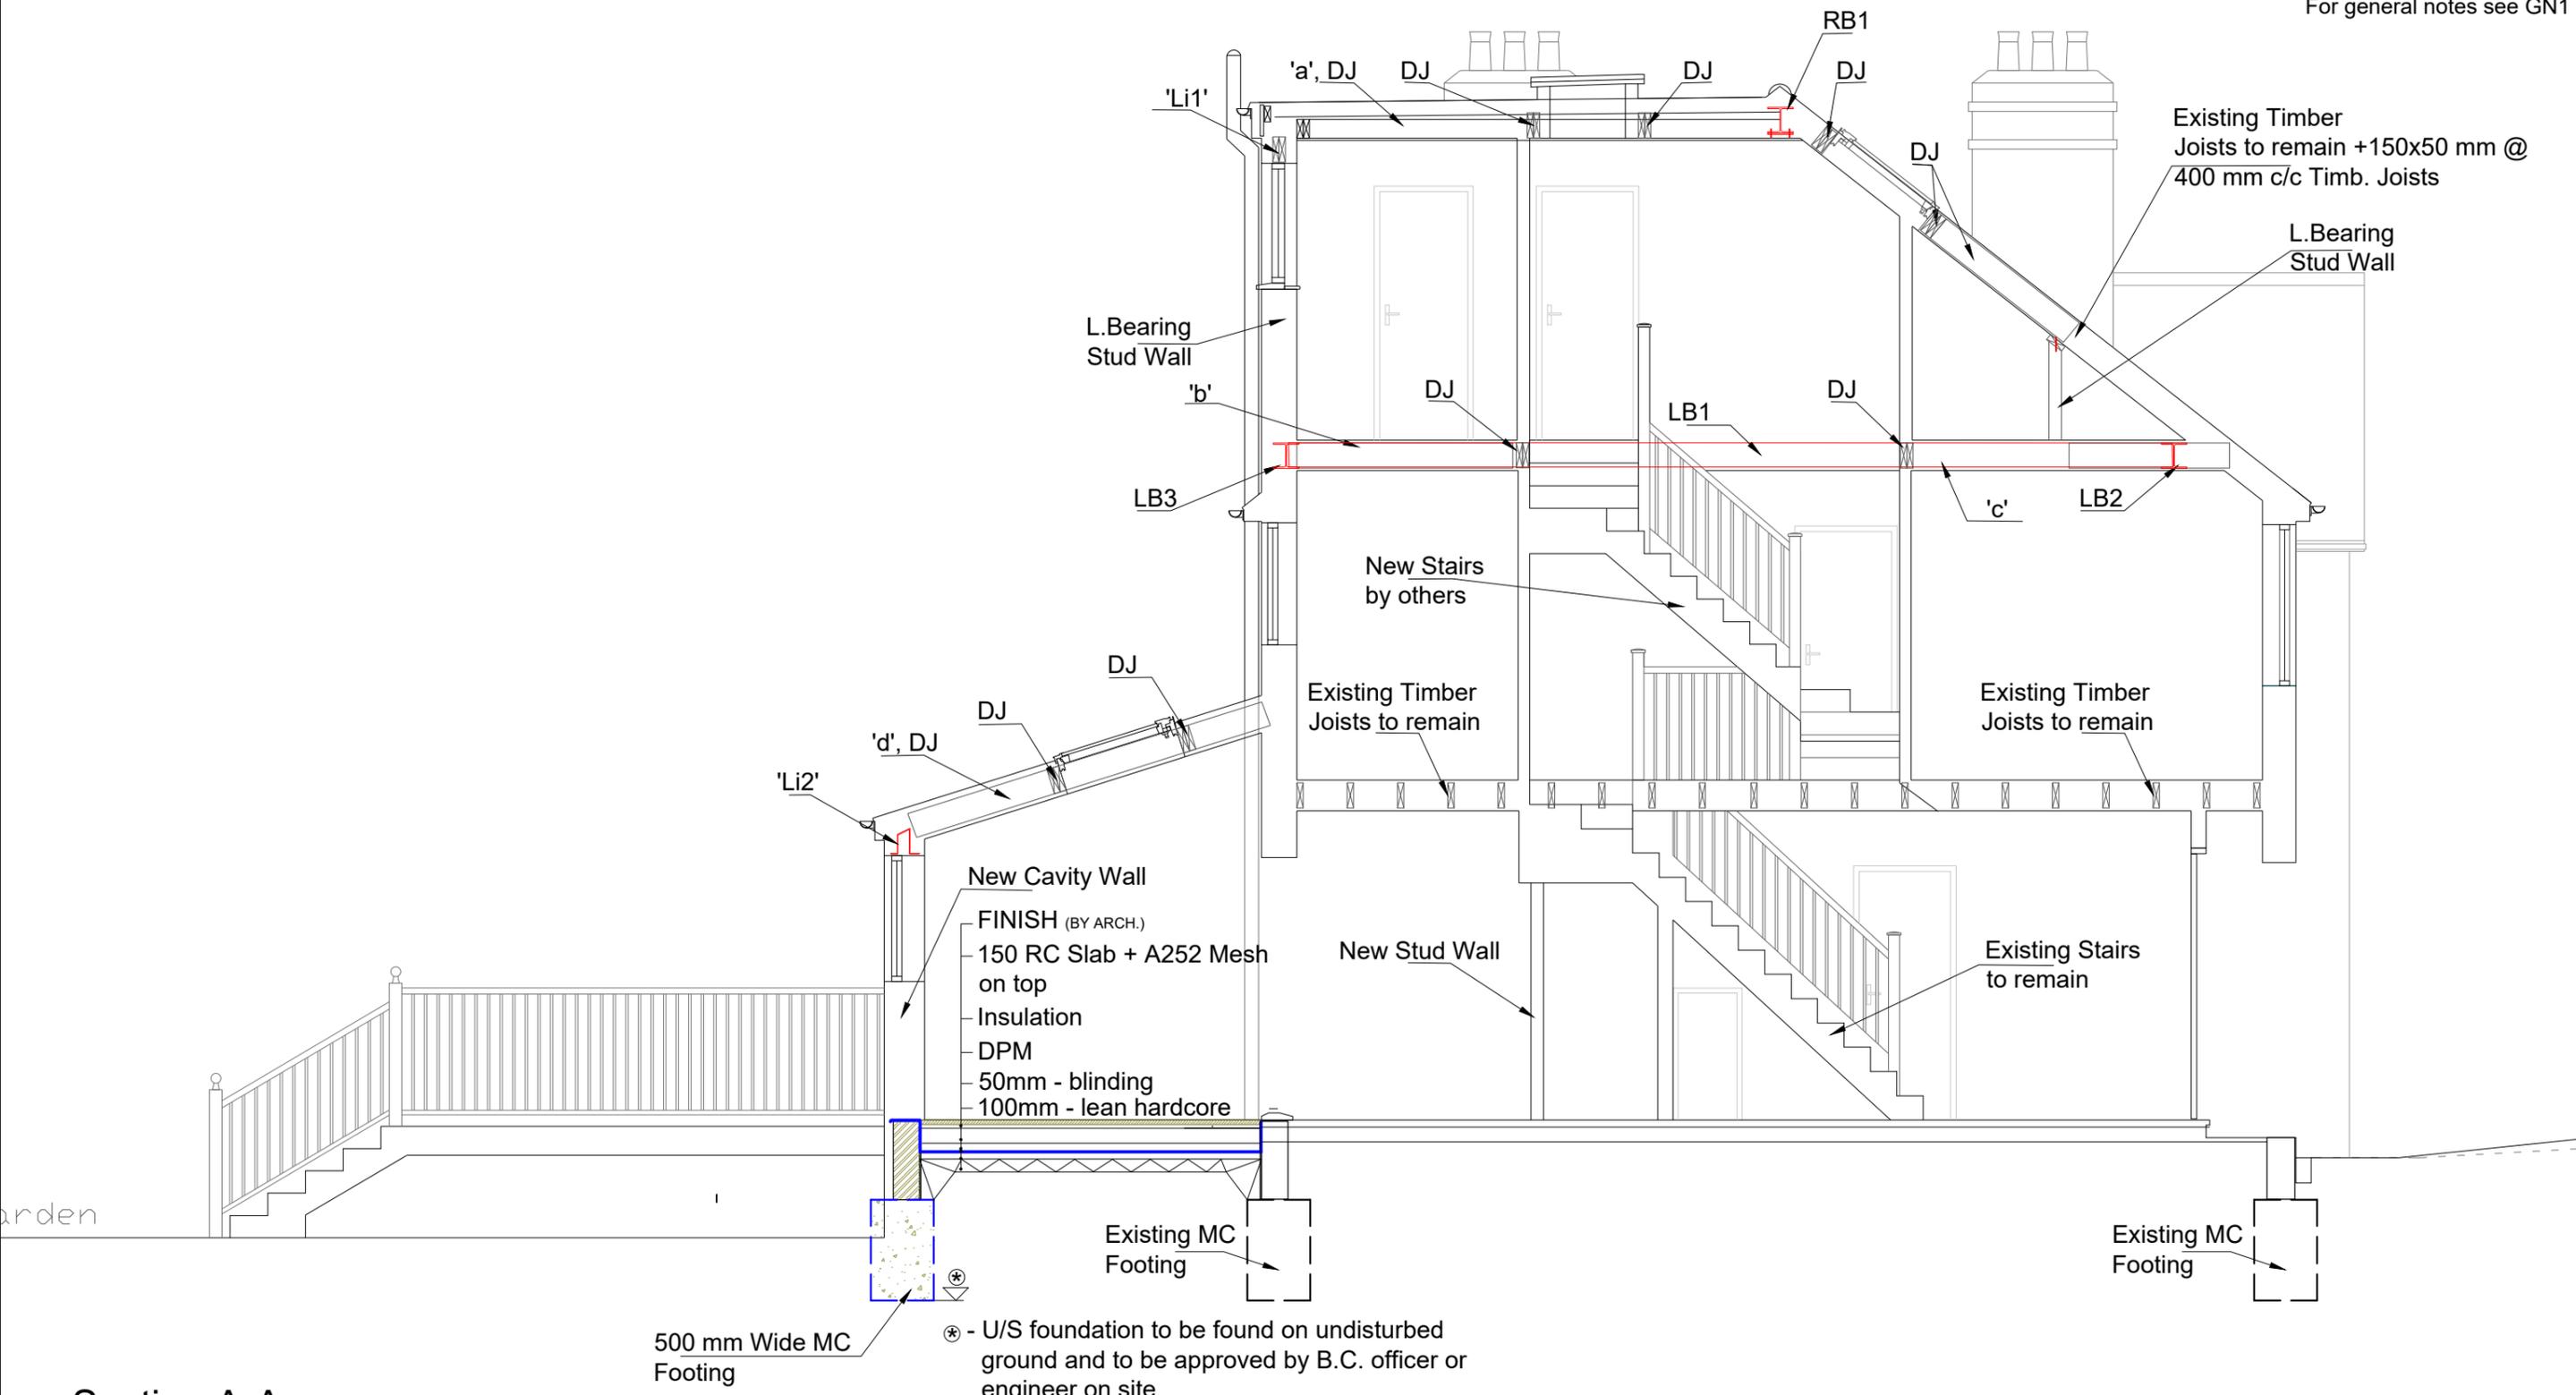

Section A-A

 

Information
General Notes
DO NOT SCALE FROM THIS DRAWING.
ALL DIMENSIONS TO BE VERIFIED ON SITE BY CONTRACTOR PRIOR TO COMMENCEMENT OF ANY SHOP DRAWINGS AND ANY WORK ON SITE.
REPORT ALL DISCREPANCIES TO THE ARCHITECT/ENGINEER IMMEDIATELY.
THIS DRAWING IS TO BE READ IN CONJUNCTION WITH ALL RELATED ARCHITECT/ ENGINEERS DRAWINGS / DETAILS AND ALL OTHER RELEVANT INFORMATION.

Notes

Client
-
Project
4 Burwell Avenue
Greenford, UB6
Drawing Title
Section A-A
Scale
1:50@A3
Date
September 2017



LIM ENGINEERING LTD
consulting engineers
15 Kinloch Drive, London, Nw9 7LL - Tel: 020 8205 1427
Fax: 020 8205 1427
Job No.
Drawing No.
05 - Rev A